


LBP APARTI BRAN'


ALL LOADS TO BE TAKEN BY  
ASBE ALL FIN  
SUPPORTS/ST  
MOUNTED ON  
AND  
BOP ABOVE  
EXHAUST  
4-6" DIA

23.1 meters

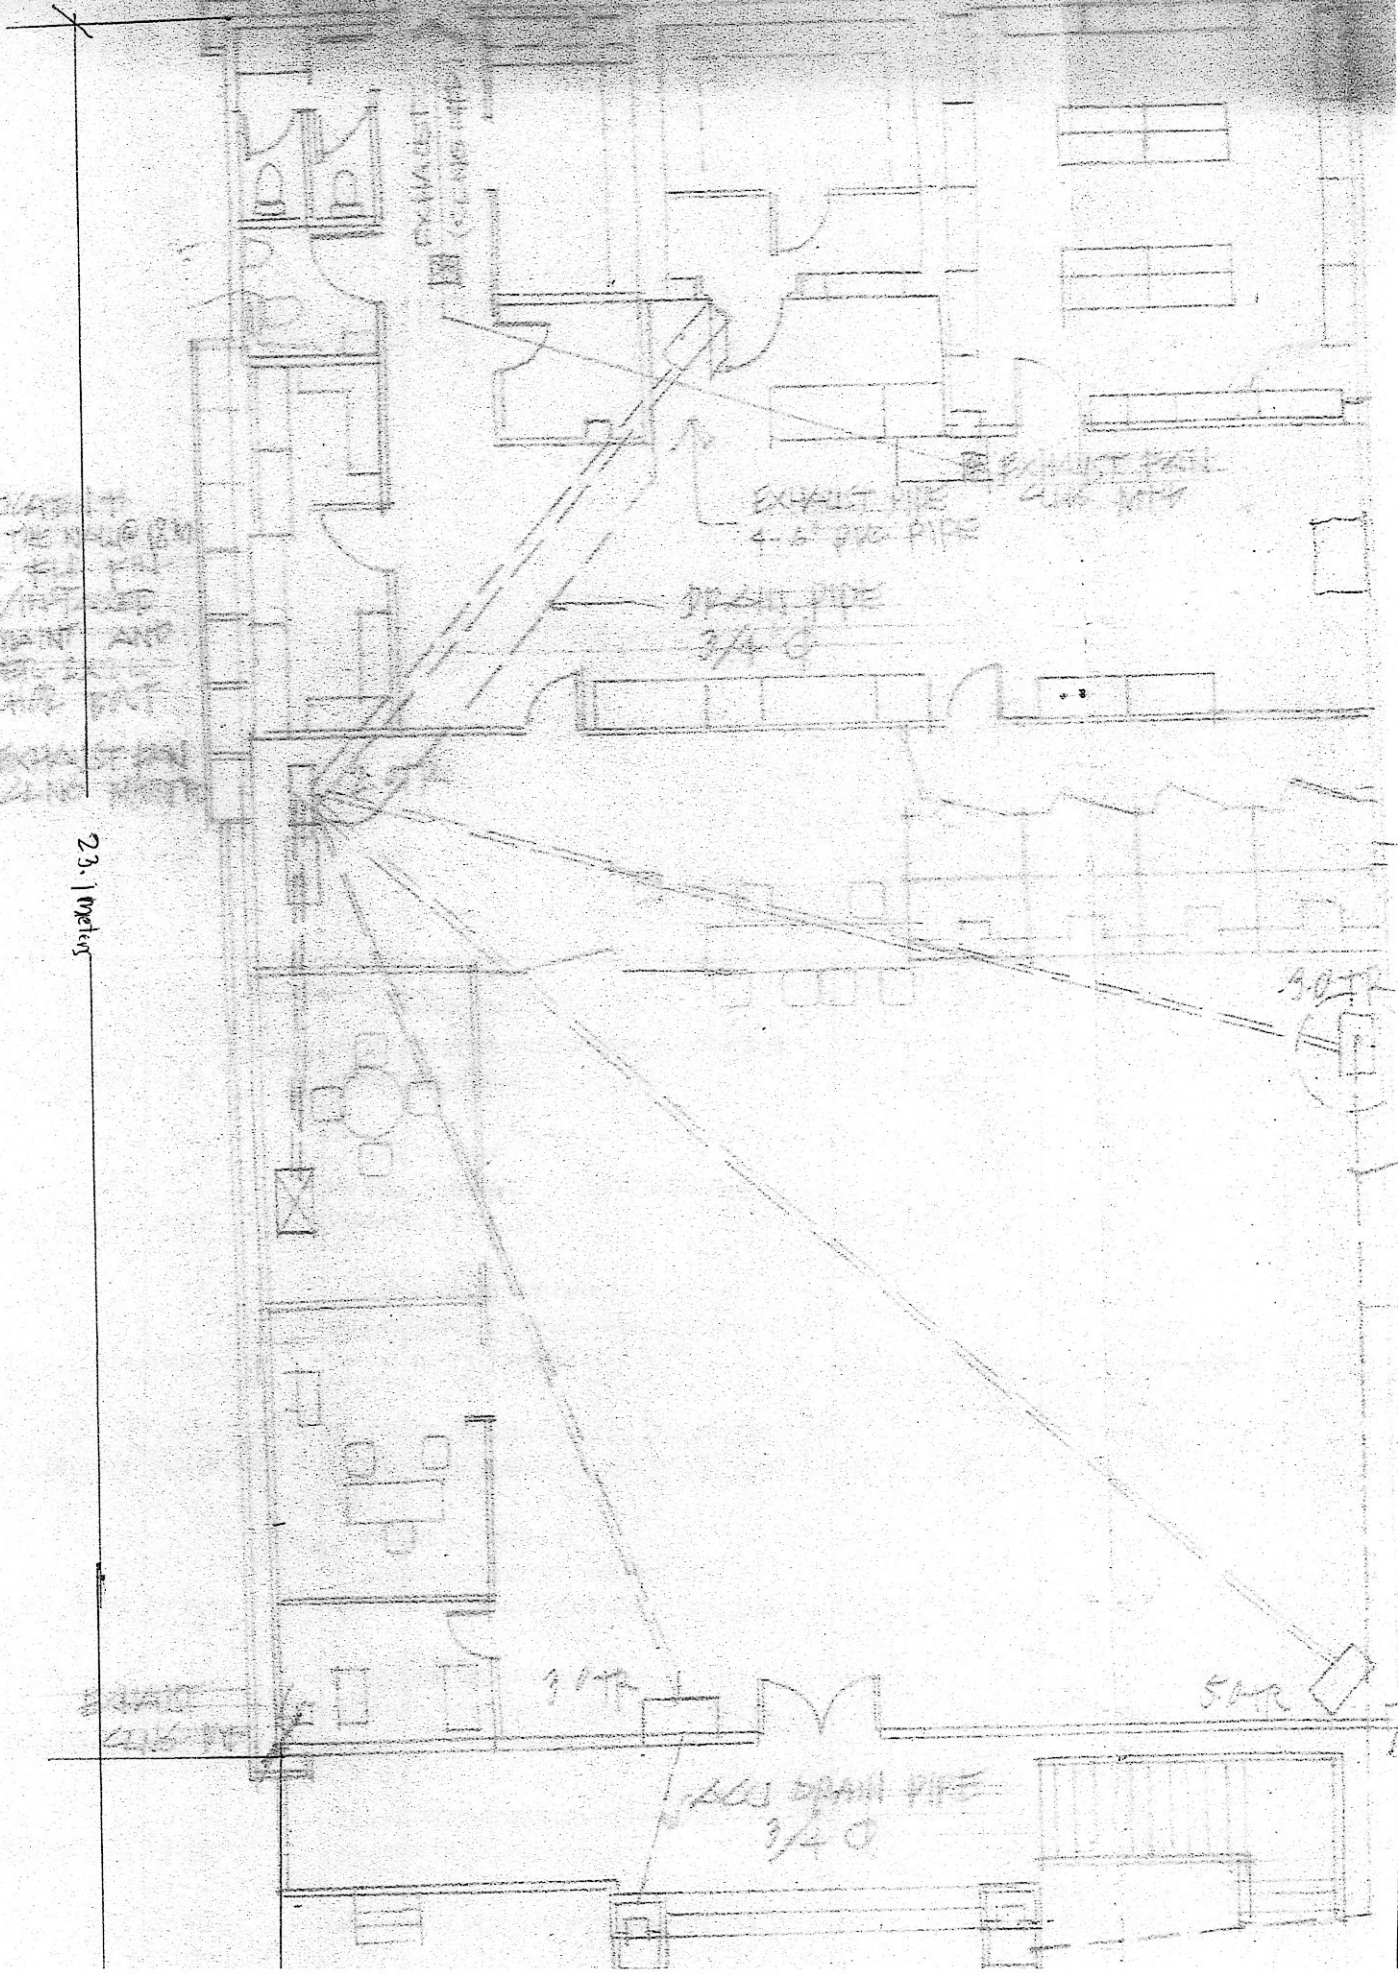



# LBP CALASIAO BRANCH

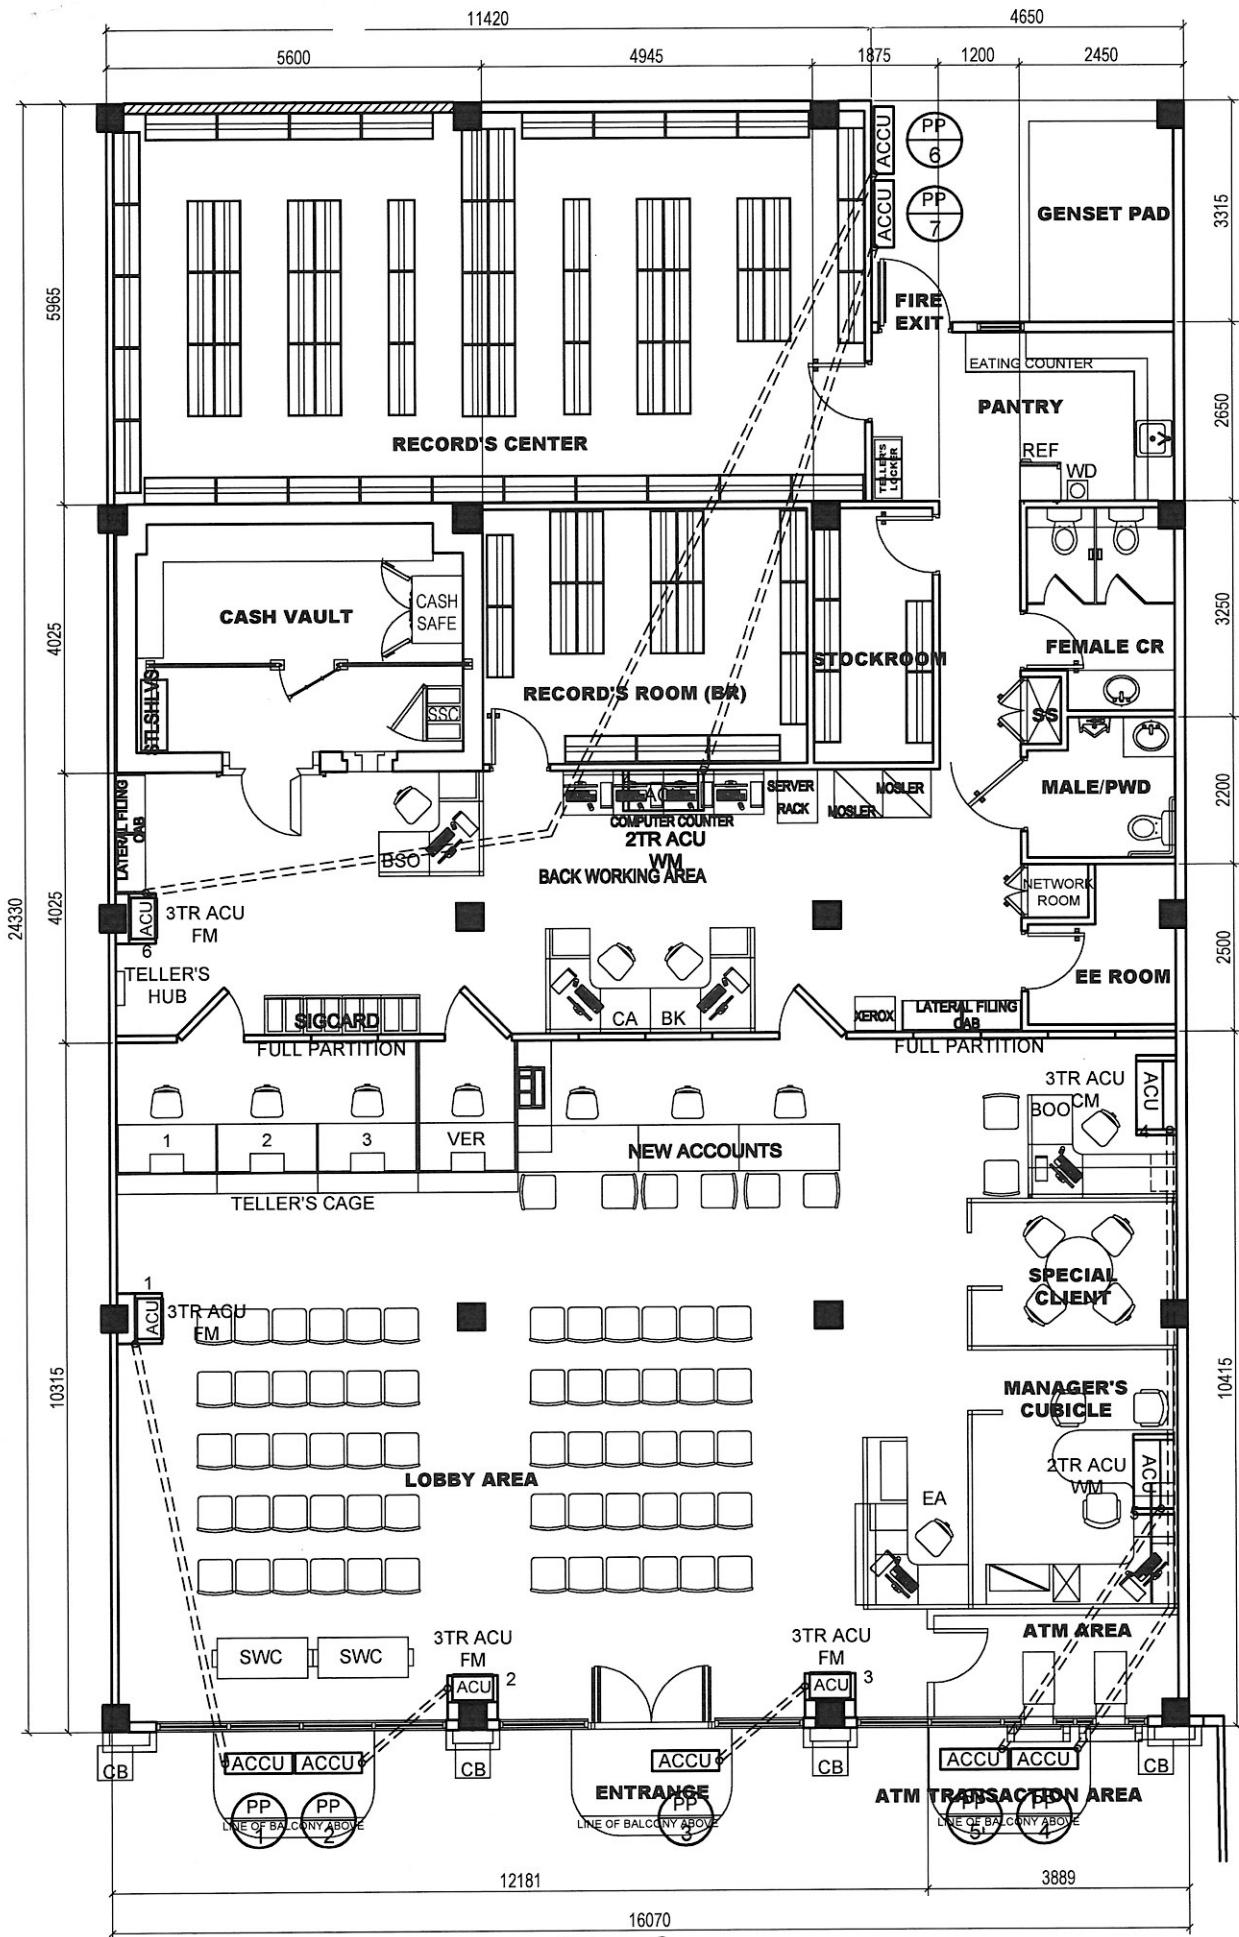


F-3

**1 ACCU LAYOUT**  
**E-2 SCALE 1:100 METERS**

LBP DAU BRANCH

HORIZONTAL SLICE

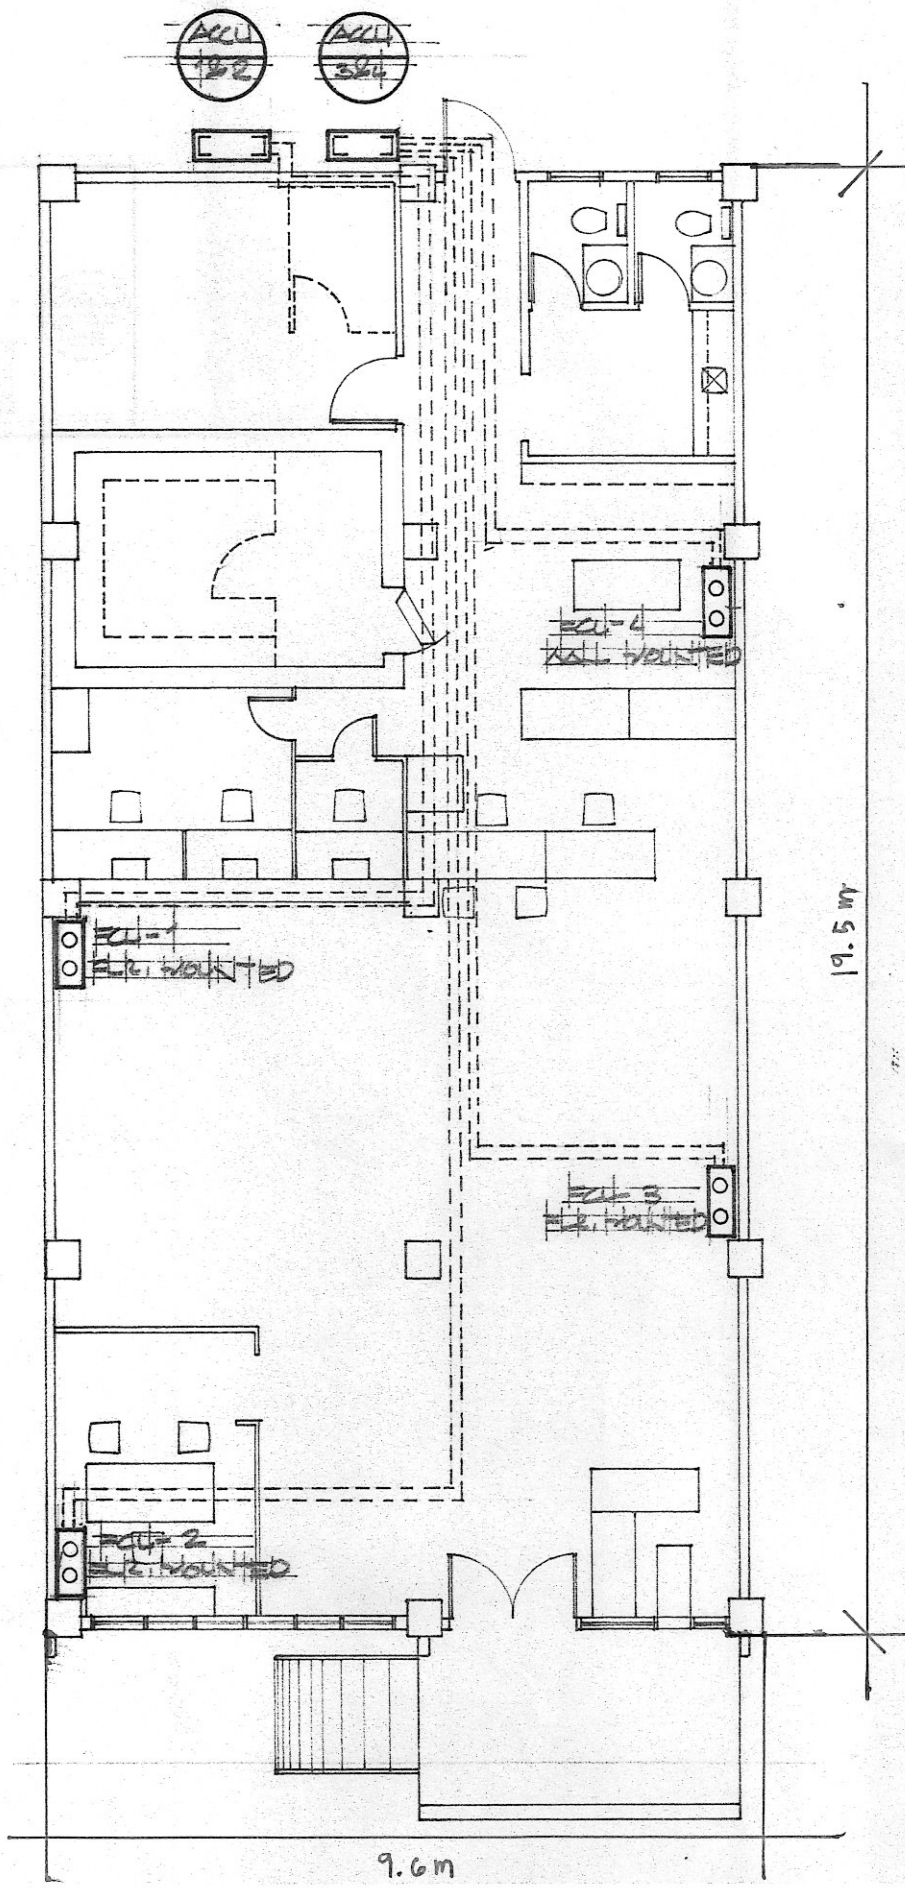

F-4