


NOTES:

- WRITTEN DIMENSIONS ON THESE DRAWINGS SHALL HAVE PRECEDENCE OVER SCALED DIMENSIONS.
- CONTRACTOR/SUPPLIER SHALL VERIFY AND BE RESPONSIBLE FOR ALL DIMENSIONS AND CONDITIONS OF THE JOB.
- PMED MUST BE NOTIFIED IMMEDIATELY OF ANY VARIATIONS FROM THE DIMENSIONS AND CONDITIONS SHOWN IN THESE DRAWINGS.
- CONTRACTOR/SUPPLIER SHALL SUBMIT SHOP DRAWING AND PROTOTYPE TO PMED FOR APPROVAL BEFORE PRODUCTION.
- SUPPLIER TO SUBMIT FIVE (5) YEARS WARRANTY CERTIFICATE AGAINST DEFECT IN PRODUCT AND WORKMANSHIP.

SPECIFICATIONS:

- 01 - ALUMINUM TOP / END CAP
- 02 - WORK TOP / COUNTER TOP
- 03 - GLASS PANEL (TOP-PANEL)
- 04 - FABRIC PANEL (MID-PANEL)
- 05 - PERFORATED METAL PANEL (BOTTOM PANEL)
- 06 - METAL GRILLE PANEL (FOR IN AND OUT TRAYS)
- 07 - METAL IN AND OUT TRAYS
- 08 - END SUPPORT PANEL
- 09 - CORNER CONNECTOR POST
- 10 - BASE COVER / RACEWAY
- 11 - GROMMET CAP
- 12 - HANG SHELF WITH TASK LIGHT
- 13 - HEAVY DUTY ADJUSTABLE FOOT GLIDES
- 14 - CONVENIENCE OUTLET

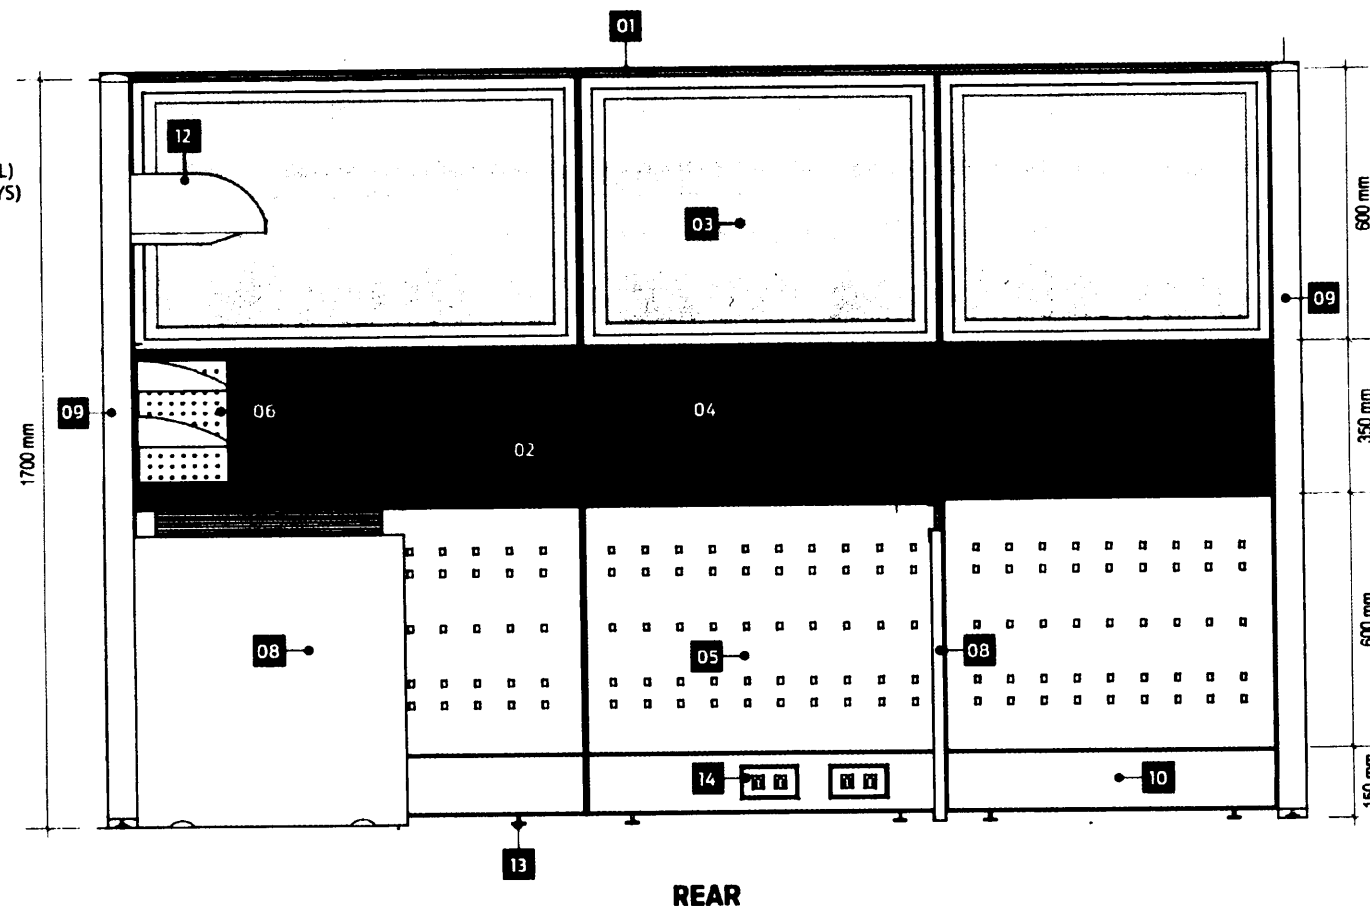

**LAND BANK OF THE PHILIPPINES
PROJECT MANAGEMENT & ENGINEERING DEPT.**

1508 M.H. DEL PILAR ST., CORNER DR. QUINTOS ST., MALATE MANILA

TITLE:

DIVISION CHIEF WORKSTATION

LANDBANK STANDARD DETAILS & SPECIFICATIONS

RECOMMENDING APPROVAL:

[Signature]
ENCO D.J. SAMANIGO
HEAD, PMED

DESIGN: TSU-PMED

DRAWN: TSU-PMED

DATE: JULY 2020


REVIEWED: J. MISLANG

DATE:


SHEET NO:

**DW
4 OF 5**


D-15

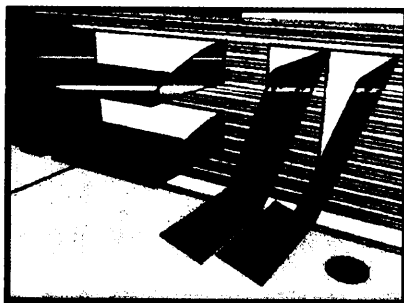


IN AND OUT TRAYS

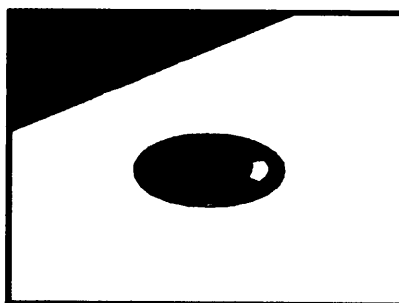


GROMMET CAP

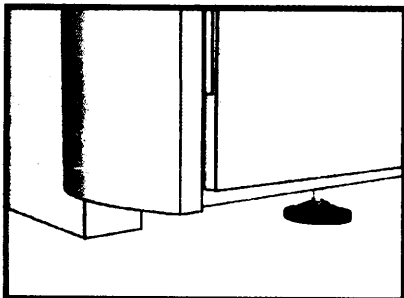

HEAVY DUTY ADJUSTABLE FOOT GLIDES

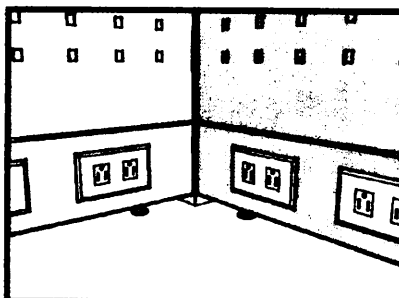

RACEWAY

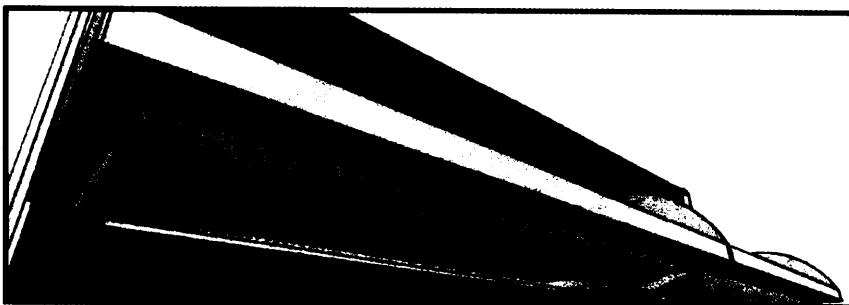

HANGING SHELVES WITH TASK LIGHT

ACCESSORIES

DESCRIPTIONS

CLASS D

PANEL SYSTEM:

-FOR SEGMENTED AND COMPOSITE PANELS INCLUDING THE ELECTRICAL AND DATA PORT ACCESS.

HEIGHT:

-OVER-ALL PANEL HEIGHT SHALL BE 1700mm. (SEE ATTACHED LAYOUT)

WIDTH:

-WIDTH RANGING FROM 600mm, 750mm, 900mm, 1000mm and 1800mm. (SEE ATTACHED LAYOUT)

THICKNESS:

-PANEL THICKNESS SHALL BE GA. 16 COLD ROLLED METAL WITH A MINIMUM OF 62.5mm THK TO 75mm THK.

GLASS (TOP PANEL):

-DOUBLE GLASS WALL SHALL BE 6mm THK TEMPERED WITH 50mm THK ALUM. FRAME ON POWDER COATED FINISH.

-ASSEMBLED THROUGH CLIP-ON CONNECTION.

-COLOR : GRAY (SUBJECT FOR APPROVAL)

FABRIC (TOP/MID PANEL):

-PANEL FABRIC SURFACE AREA SHOULD BE REMOVABLE AND CAN FIT BACK IN PLACE.

-ASSEMBLED THROUGH CLIP-ON CONNECTION WITH 6mm THK MDF TILE BACKING.

-FABRIC COLOR : GRAY (SUBJECT FOR APPROVAL)

PERFORATED METAL (BOTTOM PANEL):

-METAL PANEL SHALL BE GA. 18 METAL SHEET ON POWDER COATED FINISH.

-PANEL COLOR : GRAY (SUBJECT FOR APPROVAL)

FRAMES:

-FRAMES SHALL BE GA. 18 (MIN) COLD ROLLED SHEET WITH NON-CORROSIVE PAINT FINISH.

-FABRICATION SHALL BE LIGHTWEIGHT WITH FINE DETAILS.

-COLOR : GRAY (SUBJECT FOR APPROVAL)

CAPPING AND END TRIMS:

-CAPPING SHALL BE ALUMINUM ON POWDER COATED FINISH.

-PROVIDE HEAVY DUTY FOOT GLIDES FOR ALL PARTITIONS.

-COLOR : GRAY (SUBJECT FOR APPROVAL)

METAL GRILLE PANEL:

-PANEL SHALL BE GA. 18 (MIN) COLD ROLLED SHEET ON POWDER COATED FINISH.

-PROVIDE SLOTS FOR IN AND OUT TRAYS.

-COLOR : GRAY (SUBJECT FOR APPROVAL)

RACEWAY:

-SHOULD BE ABLE TO ACCOMMODATE A MAXIMUM OF TEN (10) WIRES AND TEN (10) CABLES.

-RACEWAY HEIGHT RANGING FROM 150mm TO 200mm.

-INCLUDE PROVISIONS FOR TWO (2) UNIVERSAL CONVENIENCE OUTLETS, ONE (1) DATA OUTLET, AND ONE (1) SPARE OUTLET FOR EVERY PANEL.

IN AND OUT TRAYS:

-TRAYS SHALL BE GA. 18 COLD ROLLED METAL SHEET ON POWDER COATED FINISH.

-TRAY SLOTS TO BE FIRMLY ATTACHED TO METAL GRILLE FRAME.

-COLOR : GRAY (SUBJECT FOR APPROVAL)

WORK SURFACE:

-32mm THK MDF, HDF OR EQUIVALENT WITH 1.5mm THK HIGH PRESSURE LAMINATE (HPL) WITH T-MOULDING EDGES

-COLOR : LIGHT BEIGE (SUBJECT FOR APPROVAL)

HANGING SHELVES:

-GA 18 FORMED STEEL FULLY WELDED ASSEMBLY ON POWDER COATED FINISH

-COLOR : GRAY (SUBJECT FOR APPROVAL)

TASK LIGHT:

-UNDER SHELF TASK LIGHT WITH COMPLETE ACCESSORIES, COVER AND ELECTRICAL WORKS



LAND BANK OF THE PHILIPPINES
PROJECT MANAGEMENT & ENGINEERING DEPT.

1508 M.H. DEL PILAR ST., CORNER DR. QUINTOS ST., MALATE MANILA

TITLE:

DIVISION CHIEF WORKSTATION

LANDBANK STANDARD DETAILS & SPECIFICATIONS

RECOMMENDING APPROVAL:

EMILIO D.J. SAMANILLO
HEAD, PMED

DESIGN: TSU-PMED

DRAWN: TSU-PMED

DATE: JULY 2020

REVIEWED: J.MISLANG

DATE:

SHEET NO:


DW
5 OF 5

D-16


NOTES:

- WRITTEN DIMENSIONS ON THESE DRAWINGS SHALL HAVE PRECEDENCE OVER SCALED DIMENSIONS.
- CONTRACTOR/SUPPLIER SHALL VERIFY AND BE RESPONSIBLE FOR ALL DIMENSIONS AND CONDITIONS OF THE JOB.
- PMED MUST BE NOTIFIED IMMEDIATELY OF ANY VARIATIONS FROM THE DIMENSIONS AND CONDITIONS SHOWN IN THESE DRAWINGS.
- CONTRACTOR/SUPPLIER SHALL SUBMIT SHOP DRAWING AND PROTOTYPE TO PMED FOR APPROVAL BEFORE PRODUCTION.
- SUPPLIER TO SUBMIT FIVE (5) YEARS WARRANTY CERTIFICATE AGAINST ANY DEFECT IN PRODUCT AND WORKMANSHIP.

CLASS D

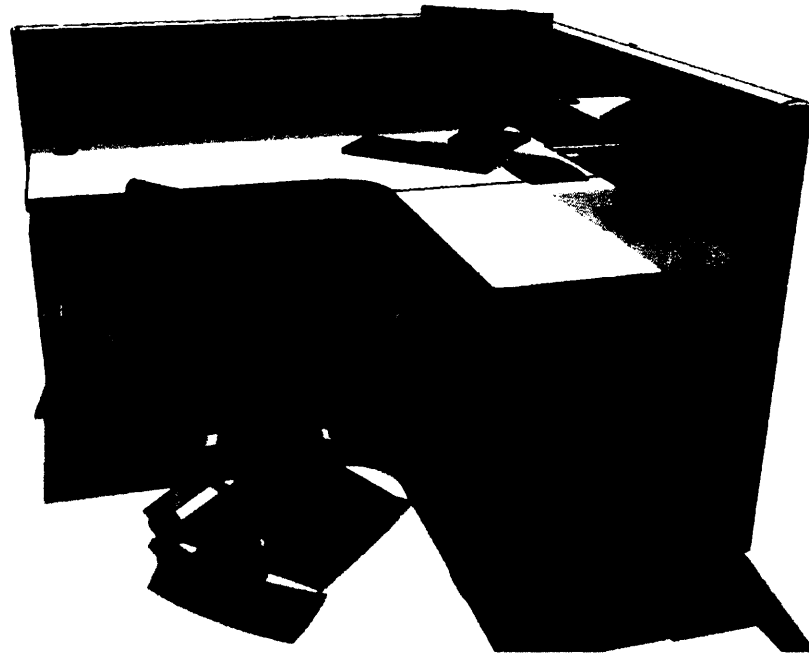

PERSPECTIVE

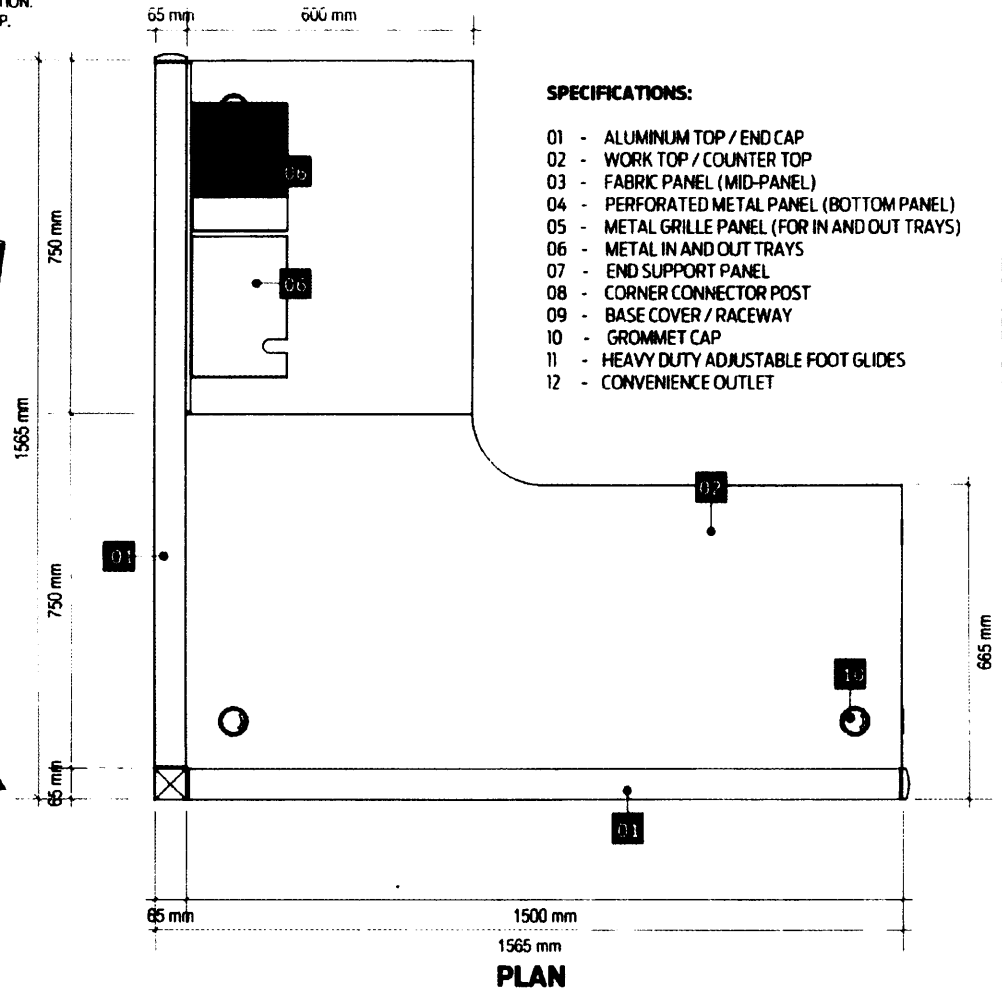

SPECIFICATIONS:

- 01 - ALUMINUM TOP / END CAP
- 02 - WORK TOP / COUNTER TOP
- 03 - FABRIC PANEL (MID-PANEL)
- 04 - PERFORATED METAL PANEL (BOTTOM PANEL)
- 05 - METAL GRILLE PANEL (FOR IN AND OUT TRAYS)
- 06 - METAL IN AND OUT TRAYS
- 07 - END SUPPORT PANEL
- 08 - CORNER CONNECTOR POST
- 09 - BASE COVER / RACEWAY
- 10 - GROMMET CAP
- 11 - HEAVY DUTY ADJUSTABLE FOOT GLIDES
- 12 - CONVENIENCE OUTLET

D-17



**LAND BANK OF THE PHILIPPINES
PROJECT MANAGEMENT & ENGINEERING DEPT.**

1598 M.H. DEL PILAR ST. CORNER DR. QUINTOS ST. MALATE MANILA

TITLE:

CLERICAL WORKSTATION

LANDBANK STANDARD DETAILS & SPECIFICATIONS

RECOMMENDING APPROVAL:

[Signature]
ENRICO D.J. SAMAMEGO
HEAD, PMED

DESIGN: TSU-PMED

DRAWN: TSU-PMED

DATE: JULY 2020

REVIEWED: J. MISLANG

DATE:

SHEET NO:


**CW
10F4**

NOTES:


- WRITTEN DIMENSIONS ON THESE DRAWINGS SHALL HAVE PRECEDENCE OVER SCALED DIMENSIONS.
- CONTRACTOR/SUPPLIER SHALL VERIFY AND BE RESPONSIBLE FOR ALL DIMENSIONS AND CONDITIONS OF THE JOB.
- **PMED** MUST BE NOTIFIED IMMEDIATELY OF ANY VARIATIONS FROM THE DIMENSIONS AND CONDITIONS SHOWN IN THESE DRAWINGS.
- CONTRACTOR/SUPPLIER SHALL SUBMIT SHOP DRAWING AND PROTOTYPE TO **PMED** FOR APPROVAL BEFORE PRODUCTION.
- SUPPLIER TO SUBMIT FIVE (5) YEARS WARRANTY CERTIFICATE AGAINST ANY DEFECT IN PRODUCT AND WORKMANSHIP.

SPECIFICATIONS:

- | | |
|--|--|
| 01 - ALUMINUM TOP / END CAP | 07 - END SUPPORT PANEL |
| 02 - WORK TOP / COUNTER TOP | 08 - CORNER CONNECTOR POST |
| 03 - FABRIC PANEL (MID-PANEL) | 09 - BASE COVER / RACEWAY |
| 04 - PERFORATED METAL PANEL (BOTTOM PANEL) | 10 - GROMMET CAP |
| 05 - METAL GRILLE PANEL (FOR IN AND OUT TRAYS) | 11 - HEAVY DUTY ADJUSTABLE FOOT GLIDES |
| 06 - METAL IN AND OUT TRAYS | 12 - CONVENIENCE OUTLET |

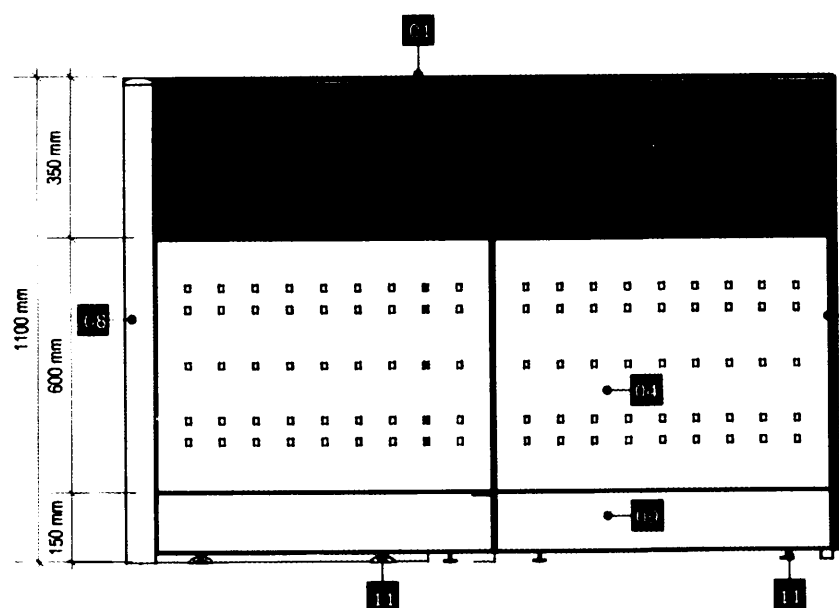

FRONT

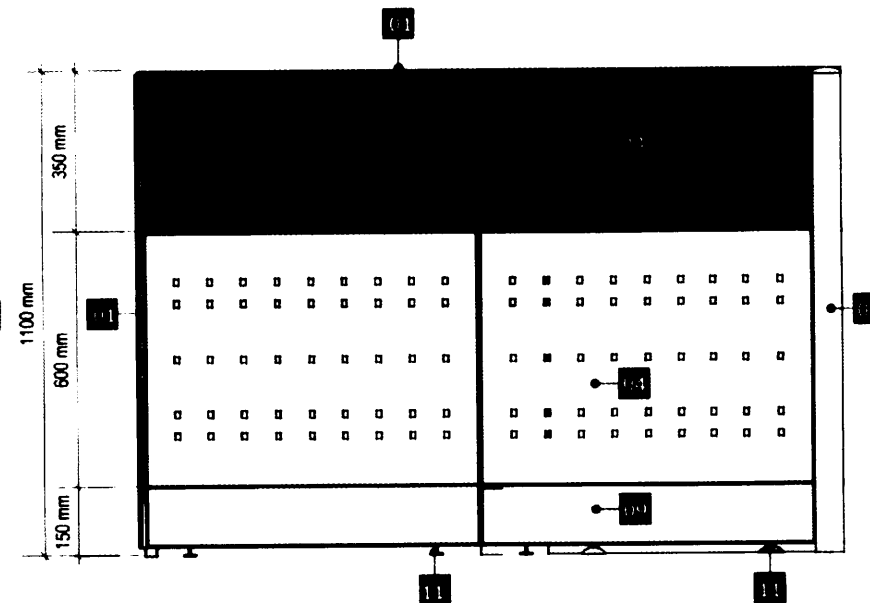

LEFT SIDE



LAND BANK OF THE PHILIPPINES
PROJECT MANAGEMENT & ENGINEERING DEPT.

1598 M.H. DEL PILAR ST., CORNER DR. QUINTOS ST., MALATE MANILA

TITLE:

CLERICAL WORKSTATION

LANDBANK STANDARD DETAILS & SPECIFICATIONS

RECOMMENDING APPROVAL:

[Signature]
ERICO D.J. SAMANEGO
HEAD, PMED

DESIGN: TSU-PMED

DRAWN: TSU-PMED

DATE: JULY 2020

REVIEWED: J. MISLANG

DATE:

SHEET NO:

CW
2 OF 4

D-16


NOTES:

- WRITTEN DIMENSIONS ON THESE DRAWINGS SHALL HAVE PRECEDENCE OVER SCALED DIMENSIONS.
- CONTRACTOR/SUPPLIER SHALL VERIFY AND BE RESPONSIBLE FOR ALL DIMENSIONS AND CONDITIONS OF THE JOB.
- PMED MUST BE NOTIFIED IMMEDIATELY OF ANY VARIATIONS FROM THE DIMENSIONS AND CONDITIONS SHOWN IN THESE DRAWINGS.
- CONTRACTOR/SUPPLIER SHALL SUBMIT SHOP DRAWING AND PROTOTYPE TO PMED FOR APPROVAL BEFORE PRODUCTION.
- SUPPLIER TO SUBMIT FIVE (5) YEARS WARRANTY CERTIFICATE AGAINST ANY DEFECT IN PRODUCT AND WORKMANSHIP.

CLASS D

SPECIFICATIONS:

- | | |
|--|--|
| 01 - ALUMINUM TOP / END CAP | 07 - END SUPPORT PANEL |
| 02 - WORK TOP / COUNTER TOP | 08 - CORNER CONNECTOR POST |
| 03 - FABRIC PANEL (MID-PANEL) | 09 - BASE COVER / RACEWAY |
| 04 - PERFORATED METAL PANEL (BOTTOM PANEL) | 10 - GROMMET CAP |
| 05 - METAL GRILLE PANEL (FOR IN AND OUT TRAYS) | 11 - HEAVY DUTY ADJUSTABLE FOOT GLIDES |
| 06 - METAL IN AND OUT TRAYS | 12 - CONVENIENCE OUTLET |

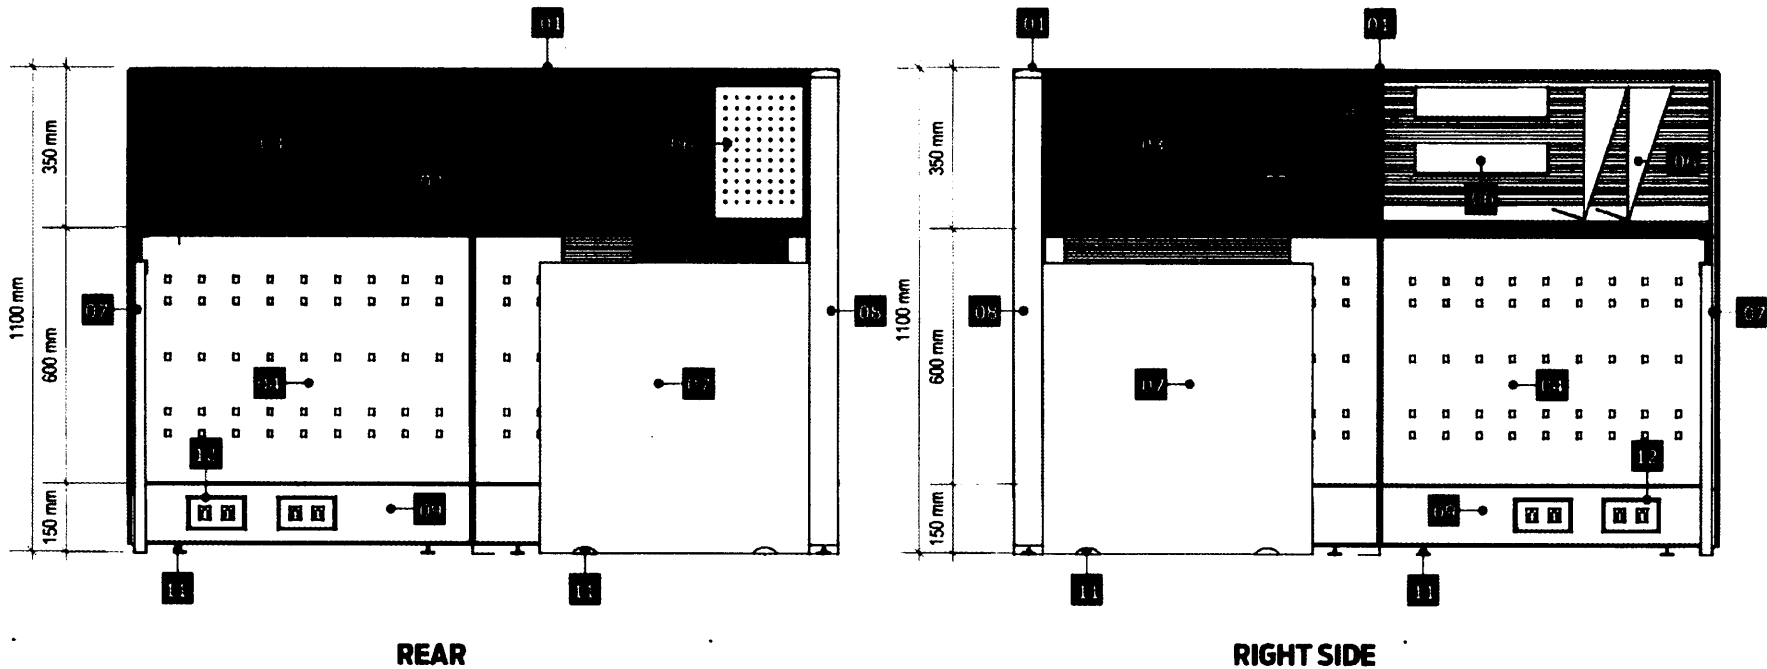

**LAND BANK OF THE PHILIPPINES
PROJECT MANAGEMENT & ENGINEERING DEPT.**

1508 M.H. DEL PILAR ST., CORNER DR. QUINTOS ST., MALATE MANILA

TITLE:

CLERICAL WORKSTATION

LANDBANK STANDARD DETAILS & SPECIFICATIONS

RECOMMENDING APPROVAL:

[Signature]
BENICO D.J. SAMANES
HEAD, PMED

DESIGN: TSU-PMED

DRAWN: TSU-PMED

DATE: JULY 2020

REVIEWED: J. MISLANG


DATE:

SHEET NO:


**CW
3 OF 4**

D-19


DESCRIPTIONS

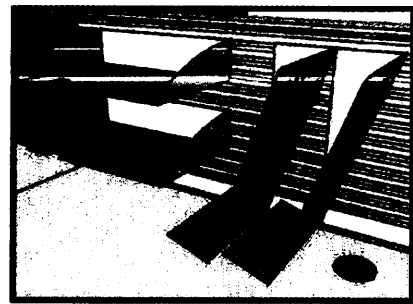


IN AND OUT TRAYS

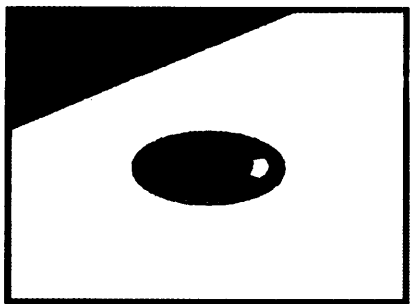

GROMMET CAP

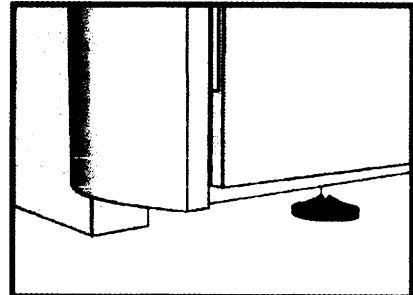

HEAVY DUTY ADJUSTABLE FOOT GLIDES

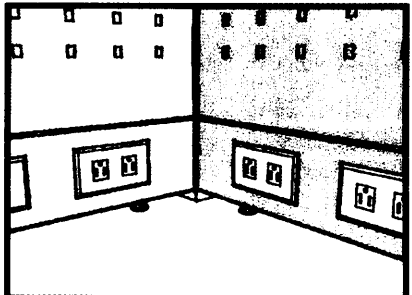

RACEWAY

ACCESSORIES

- PANEL SYSTEM:**
 -FOR SEGMENTED AND COMPOSITE PANELS INCLUDING THE ELECTRICAL AND DATA PORT ACCESS.
- HEIGHT:**
 -OVER-ALL PANEL HEIGHT SHALL BE 1100mm. (SEE ATTACHED LAYOUT)
- WIDTH:**
 -WIDTH RANGING FROM 600mm, 750mm, and 1500mm. (SEE ATTACHED LAYOUT)
- THICKNESS:**
 -PANEL THICKNESS SHALL BE GA. 16 COLD ROLLED METAL WITH A MINIMUM OF 62.5mm THK TO 75mm THK.
- FABRIC (TOP/MID PANEL):**
 -PANEL FABRIC SURFACE AREA SHOULD BE REMOVABLE AND CAN FIT BACK IN PLACE.
 -ASSEMBLED THROUGH CLIP-ON CONNECTION WITH 6mm THK MDF TILE BACKING.
 -FABRIC COLOR : GRAY (SUBJECT FOR APPROVAL)
- PERFORATED METAL (BOTTOM PANEL):**
 -METAL PANEL SHALL BE GA. 18 METAL SHEET ON POWDER COATED FINISH.
 -PANEL COLOR : GRAY (SUBJECT FOR APPROVAL)
- FRAMES:**
 -FRAMES SHALL BE GA. 18 (MIN) COLD ROLLED SHEET WITH NON-CORROSIVE PAINT FINISH.
 -FABRICATION SHALL BE LIGHTWEIGHT WITH FINE DETAILS.
 -COLOR: GRAY (SUBJECT FOR APPROVAL)
- CAPPING AND END TRIMS:**
 -CAPPING SHALL BE ALUMINUM ON POWDER COATED FINISH.
 -PROVIDE HEAVY DUTY FOOT GLIDES FOR ALL PARTITIONS.
 -COLOR : GRAY (SUBJECT FOR APPROVAL)
- METAL GRILLE PANEL:**
 -PANEL SHALL BE GA. 18 (MIN) COLD ROLLED SHEET ON POWDER COATED FINISH.
 -PROVIDE SLOTS FOR IN AND OUT TRAYS.
 -COLOR : GRAY (SUBJECT FOR APPROVAL)
- RACEWAY:**
 -SHOULD BE ABLE TO ACCOMMODATE A MAXIMUM OF TEN (10) WIRES AND TEN (10) CABLES.
 -RACEWAY HEIGHT RANGING FROM 150mm TO 200mm.
 -INCLUDE PROVISIONS FOR TWO (2) UNIVERSAL CONVENIENCE OUTLETS, ONE (1) DATA OUTLET AND ONE (1) SPARE OUTLET FOR EVERY PANEL.
- IN AND OUT TRAYS:**
 -TRAYS SHALL BE GA. 18 COLD ROLLED METAL SHEET ON POWDER COATED FINISH.
 -TRAY SLOTS TO BE FIRMLY ATTACHED TO METAL GRILLE FRAME.
 -COLOR : GRAY (SUBJECT FOR APPROVAL)
- WORK SURFACE:**
 -32mm THK MDF, HDF OR EQUIVALENT WITH 1.5mm THK HIGH PRESSURE LAMINATE (HPL) WITH T-MOULDING EDGES
 -COLOR: LIGHT BEIGE (SUBJECT FOR APPROVAL)



LAND BANK OF THE PHILIPPINES
PROJECT MANAGEMENT & ENGINEERING DEPT.
 1508 M.H. DEL PILAR ST., CORNER DR. QUINTOS ST. MALATE MANILA

TITLE:	RECOMMENDING APPROVAL:
CLERICAL WORKSTATION	 EUSEBIO U. SAMANIEGO HEAD, PMED
LANDBANK STANDARD DETAILS & SPECIFICATIONS	


DESIGN:	TSU-PMED
DRAWN:	TSU-PMED
DATE:	JULY 2020
REVIEWED:	J. MISLANG
DATE:	

SHEET NO:
CW
4 OF 4


D-20

NOTES:


- WRITTEN DIMENSIONS ON THESE DRAWINGS SHALL HAVE PRECEDENCE OVER SCALED DIMENSIONS.
- CONTRACTOR/SUPPLIER SHALL VERIFY AND BE RESPONSIBLE FOR ALL DIMENSIONS AND CONDITIONS OF THE JOB
- DISCREPANCIES BETWEEN DRAWINGS AND ACTUAL CONDITION MUST BE IMMEDIATELY FORWARDED TO PMED FOR RESOLUTION.
- SUPPLIER SHALL SUBMIT SHOP DRAWINGS TO PMED FOR APPROVAL PRIOR TO FABRICATION
- SUPPLIER TO COORDINATE WITH THE END-USER ON THE SCHEDULE OF MOBILIZATION/ DELIVERY.
- SUPPLIER TO SUBMIT FIVE (5) YEARS WARRANTY CERTIFICATE AGAINST DEFECT IN PRODUCT AND WORKMANSHIP.

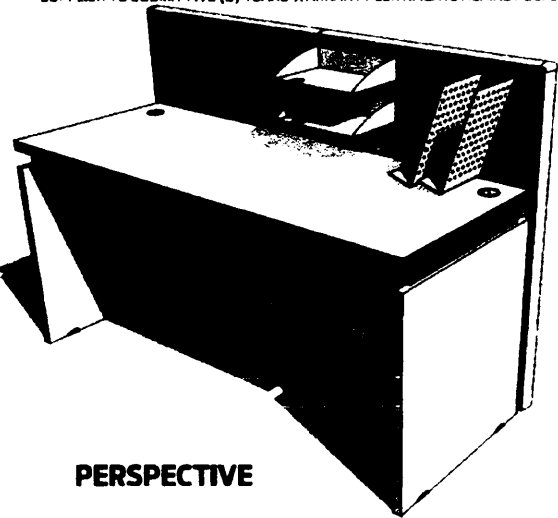


PERSPECTIVE

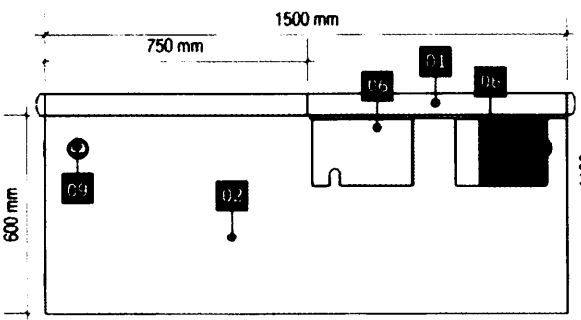


PLAN

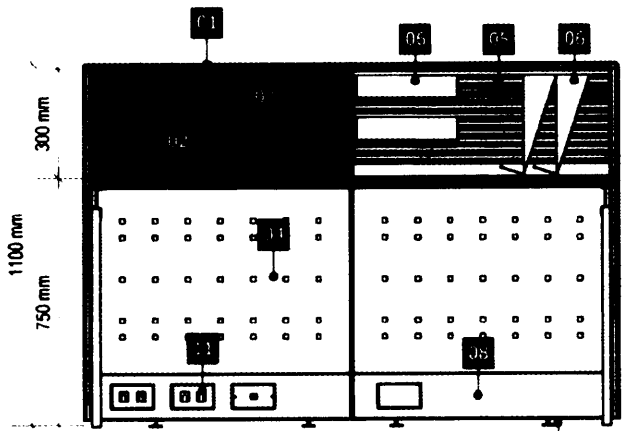


FRONT

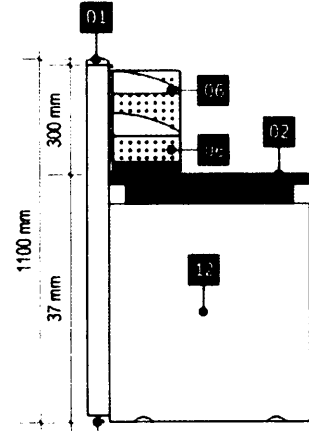

LEFT SIDE

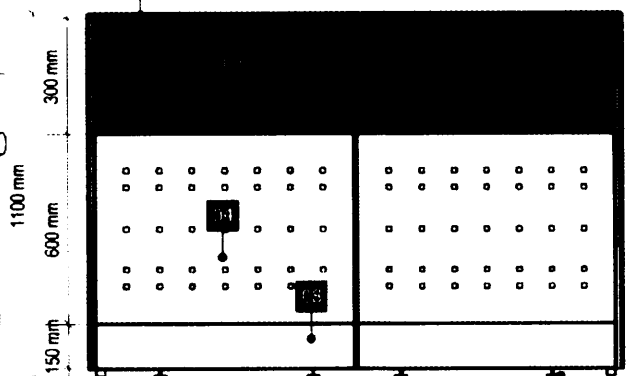

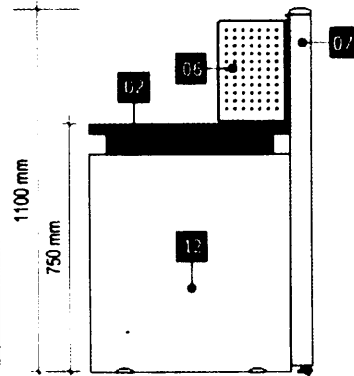

REAR



RIGHT SIDE

SPECIFICATIONS:

- 01 - ALUMINUM TOP / END CAP
- 02 - WORK TOP / COUNTER TOP
- 03 - FABRIC PANEL (TOP PANEL)
- 04 - PERFORATED METAL PANEL (BOTTOM PANEL)
- 05 - METAL GRILLE PANEL (FOR IN-AND-OUT TRAYS)
- 06 - METAL IN-AND-OUT TRAYS
- 07 - END SUPPORT PANEL
- 08 - BASE COVER / RACEWAY
- 09 - GROMMET CAP
- 10 - HEAVY DUTY ADJUSTABLE FOOT GLIDES
- 11 - PROVISION FOR CONVENIENCE DATA AND SPARE OUTLET
- 12 - MODESTY PANEL


	<p>LAND BANK OF THE PHILIPPINES PROJECT MANAGEMENT & ENGINEERING DEPT.</p> <p>1566 M H. DEL PILAR ST., CORNER DR. QUINTOS ST. MALATE MANILA</p>	TITLE:	RECOMMENDING APPROVAL:	DESIGN: TSU-PMED	<p>SHEET NO:</p> <p>CW1.5 1 OF 2</p>	
		CLERICAL WORKSTATION 1.5 M (CUSTOMIZED)	 ENRICO D. SAMARCO HEAD, PMED	DRAWN: NESS		
		LANDBANK STANDARD DETAILS & SPECIFICATIONS		DATE: JULY 2020		
				REVIEWED: J MISLANG		
				DATE:		

D-21


NOTES:

- WRITTEN DIMENSIONS ON THESE DRAWINGS SHALL HAVE PRECEDENCE OVER SCALED DIMENSIONS.
- CONTRACTOR/SUPPLIER SHALL VERIFY AND BE RESPONSIBLE FOR ALL DIMENSIONS AND CONDITIONS OF THE JOB.
- DISCREPANCIES BETWEEN DRAWINGS AND ACTUAL CONDITION MUST BE IMMEDIATELY FORWARDED TO PMED FOR RESOLUTION.
- SUPPLIER SHALL SUBMIT SHOP DRAWINGS TO PMED FOR APPROVAL PRIOR TO FABRICATION.
- SUPPLIER TO COORDINATE WITH THE END-USER ON THE SCHEDULE OF MOBILIZATION/ DELIVERY.
- SUPPLIER TO SUBMIT FIVE (5) YEARS WARRANTY CERTIFICATE AGAINST DEFECT IN PRODUCT AND WORKMANSHIP.


CLASS D

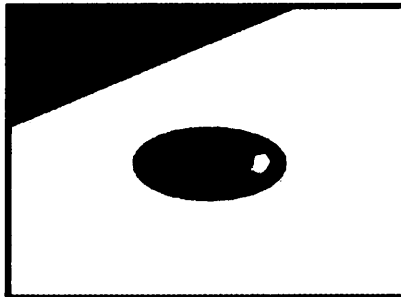

GROMMET CAP

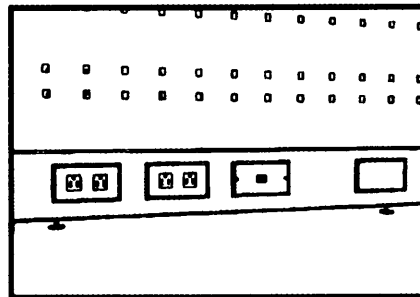

RACEWAY

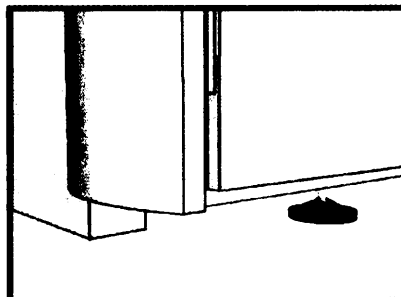

HEAVY DUTY ADJUSTABLE FOOT GLIDES

ACCESSORIES

DESCRIPTIONS

PANEL SYSTEM:

- FOR SEGMENTED AND COMPOSITE PANELS INCLUDING THE ELECTRICAL AND DATA PORT ACCESS.

HEIGHT:

- OVER-ALL PANEL HEIGHT SHALL BE 1100mm (SEE ATTACHED LAYOUT)

WIDTH:

- WIDTH RANGING FROM 600mm and 1000mm (SEE ATTACHED LAYOUT)

THICKNESS:

- PANEL THICKNESS SHALL BE GA. 16 COLD ROLLED METAL WITH A MINIMUM OF 62.5mm THK TO 75mm THK.

FABRIC (TOP PANEL):

- PANEL FABRIC SURFACE AREA SHOULD BE REMOVABLE AND CAN FIT BACK IN PLACE.
- ASSEMBLED THROUGH CLIP-ON CONNECTION WITH 6mm THK MDF TILE BACKING.
- FABRIC COLOR : GRAY (SUBJECT FOR APPROVAL)

PERFORATED METAL (BOTTOM PANEL):

- METAL PANEL SHALL BE GA. 18 METAL SHEET ON POWDER COATED FINISH.
- PANEL COLOR : GRAY (SUBJECT FOR APPROVAL)

FRAMES:

- FRAMES SHALL BE GA. 18 (MIN) COLD ROLLED SHEET WITH NON-CORROSIVE PAINT FINISH.
- FABRICATION SHALL BE LIGHTWEIGHT WITH FINE DETAILS.
- COLOR: GRAY (SUBJECT FOR APPROVAL)

CAPPING AND END TRIMS:

- CAPPING SHALL BE ALUMINUM ON POWDER COATED FINISH.
- PROVIDE HEAVY DUTY FOOT GLIDES FOR ALL PARTITIONS.
- COLOR : GRAY (SUBJECT FOR APPROVAL)

RACEWAY:

- SHOULD BE ABLE TO ACCOMMODATE A MAXIMUM OF TEN (10) WIRES AND TEN (10) CABLES.
- RACEWAY HEIGHT RANGING FROM 150mm TO 200mm.
- INCLUDE PROVISIONS FOR TWO (2) UNIVERSAL CONVENIENCE OUTLETS, ONE (1) DATA OUTLET AND ONE (1) SPARE OUTLET FOR EVERY PANEL.

WORK SURFACE:

- 32mm THK MDF, HDF OR EQUIVALENT WITH 1.5mm THK HIGH PRESSURE LAMINATE (HPL) WITH T-MOULDING EDGES
- COLOR: LIGHT BEIGE (SUBJECT FOR APPROVAL)



**LAND BANK OF THE PHILIPPINES
PROJECT MANAGEMENT & ENGINEERING DEPT.**

1500 M.H. DEL PILAR ST., CORNER DR. QUINTOS ST., MALATE MANILA

TITLE:

**CLERICAL WORKSTATION
1.5 M
(CUSTOMIZED)**

LANDBANK STANDARD DETAILS & SPECIFICATIONS

RECOMMENDING APPROVAL:

[Signature]
ENRICO D.J. SAMANIEGO
HEAD, PMED

DESIGN: TSU-PMED

DRAWN: NESS

DATE: JULY 2020

REVIEWED: J. MISLANG


DATE:

SHEET NO:

**CW1.2
2 OF 2**

D-22

- WRITTEN DIMENSIONS ON THESE DRAWINGS SHALL HAVE PRECEDENCE OVER SCALED DIMENSIONS.
- CONTRACTOR/SUPPLIER SHALL VERIFY AND BE RESPONSIBLE FOR ALL DIMENSIONS AND CONDITIONS OF THE JOB.
- PMED MUST BE NOTIFIED IMMEDIATELY OF ANY VARIATIONS FROM THE DIMENSIONS AND CONDITIONS SHOWN IN THESE DRAWINGS.
- CONTRACTOR/SUPPLIER SHALL SUBMIT SHOP DRAWING AND PROTOTYPE TO PMED FOR APPROVAL BEFORE PRODUCTION.
- SUPPLIER TO SUBMIT FIVE (5) YEARS WARRANTY CERTIFICATE AGAINST DEFECT IN PRODUCT AND WORKMANSHIP.

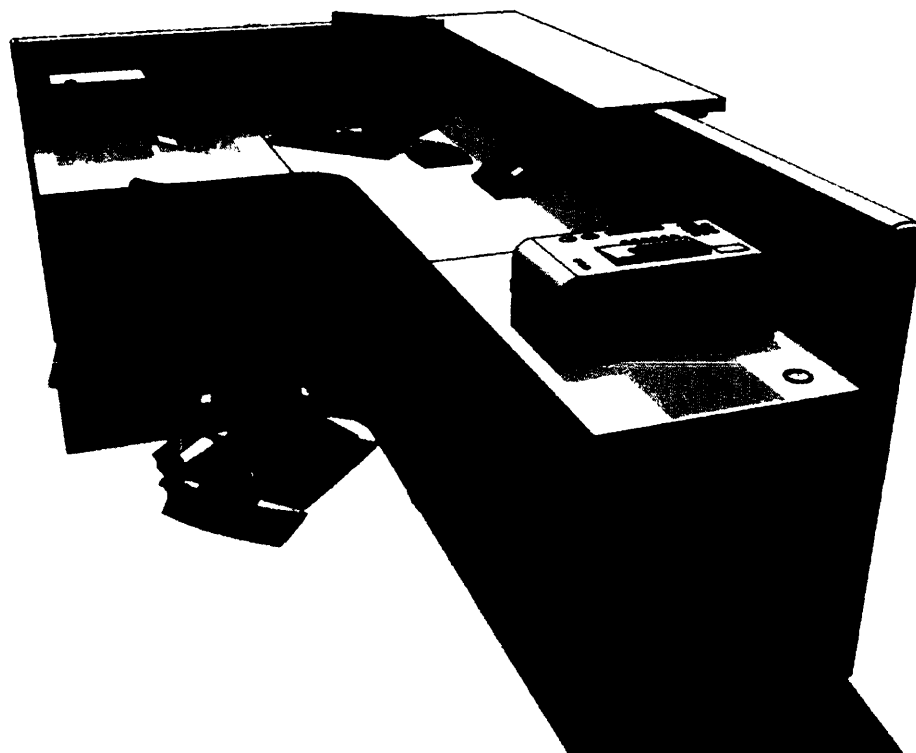

CLA

SPECIFICATIONS:

- 01 - ALUMINUM TOP / END CAP
- 02 - WORK TOP / COUNTER TOP
- 03 - FABRIC PANEL (MID-PANEL)
- 04 - PERFORATED METAL PANEL (BOTTOM P)
- 05 - METAL GRILLE PANEL (FOR IN AND OUT T
- 06 - METAL IN AND OUT TRAYS
- 07 - END SUPPORT PANEL
- 08 - CORNER CONNECTOR POST
- 09 - BASE COVER / RACEWAY
- 10 - GROMMET CAP
- 11 - HEAVY DUTY ADJUSTABLE FOOT GLIDES
- 12 - CONVENIENCE OUTLET

The technical drawing shows a side view of the CLA 600 cabinet. Key dimensions include a total width of 665 mm (split into 65 mm and 600 mm), a main height of 2565 mm (split into 1000 mm, 1500 mm, and 65 mm), and a base depth of 600 mm. Callouts 01 through 12 identify specific components like the aluminum top, work top, fabric panel, metal grille, end support, corner connector, base cover, grommet cap, heavy duty adjustable foot glides, and convenience outlet.

SPECIFICATIONS:

- 01 - ALLUMINUM TOP / END CAP
- 02 - WORK TOP / COUNTER TOP
- 03 - FABRIC PANEL (MID-PANEL)
- 04 - PERFORATED METAL PANEL (BOTTOM PANEL)
- 05 - METAL GRILLE PANEL (FOR IN AND OUT TRAYS)
- 06 - METAL IN AND OUT TRAYS
- 07 - END SUPPORT PANEL
- 08 - CORNER CONNECTOR POST
- 09 - BASE COVER / RACEWAY
- 10 - GROMMET CAP
- 11 - HEAVY DUTY ADJUSTABLE FOOT GLIDES
- 12 - CONVENIENCE OUTLET



1588 M.H. DEL PILAR ST., CORNER DR. QUINTOS ST., MALATE MANILA

EA WORKSTATION (TYPE 1)

EMILIO D.J. SAMANEGO
HEAD, PMED

DATE: _____


EW
1 OF 5

NOTES:


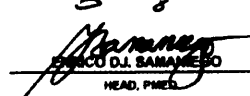
- WRITTEN DIMENSIONS ON THESE DRAWINGS SHALL HAVE PRECEDENCE OVER SCALED DIMENSIONS.
- CONTRACTOR/SUPPLIER SHALL VERIFY AND BE RESPONSIBLE FOR ALL DIMENSIONS AND CONDITIONS OF THE JOB.
- PMED MUST BE NOTIFIED IMMEDIATELY OF ANY VARIATIONS FROM THE DIMENSIONS AND CONDITIONS SHOWN IN THESE DRAWINGS.
- CONTRACTOR/SUPPLIER SHALL SUBMIT SHOP DRAWING AND PROTOTYPE TO PMED FOR APPROVAL BEFORE PRODUCTION.
- SUPPLIER TO SUBMIT FIVE (5) YEARS WARRANTY CERTIFICATE AGAINST DEFECT IN PRODUCT AND WORKMANSHIP.

SPECIFICATIONS:

- | | |
|--|--|
| 01 - ALUMINUM TOP / END CAP | 07 - END SUPPORT PANEL |
| 02 - WORK TOP / COUNTER TOP | 08 - CORNER CONNECTOR POST |
| 03 - FABRIC PANEL (MID-PANEL) | 09 - BASE COVER / RACEWAY |
| 04 - PERFORATED METAL PANEL (BOTTOM PANEL) | 10 - GROMMET CAP |
| 05 - METAL GRILLE PANEL (FOR IN AND OUT TRAYS) | 11 - HEAVY DUTY ADJUSTABLE FOOT GLIDES |
| 06 - METAL IN AND OUT TRAYS | 12 - CONVENIENCE OUTLET |

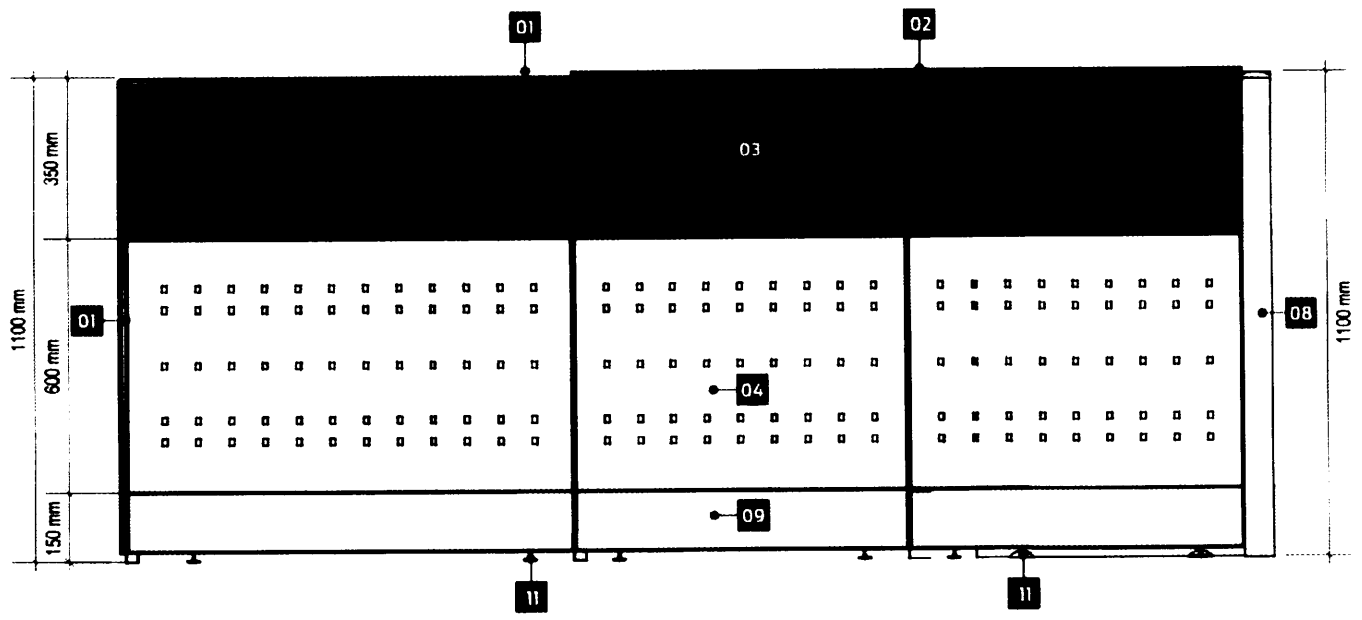

FRONT

	LAND BANK OF THE PHILIPPINES PROJECT MANAGEMENT & ENGINEERING DEPT. 1508 M.H. DEL PILAR ST., CORNER DR. QUINTOS ST., MALATE MANILA	TITLE:	RECOMMENDING APPROVAL:	DESIGN: TSU-PMED	SHEET NO: EW 2 OF 5
		EA WORKSTATION (TYPE 1)	 ENRICO D.J. SAMANIEGO HEAD, PMED	DRAWN: TSU-PMED	
				DATE: JULY 28/20	
				REVIEWED: J. MISLANG	
				DATE:	
LANDBANK STANDARD DETAILS & SPECIFICATIONS					

D-24


NOTES:

- WRITTEN DIMENSIONS ON THESE DRAWINGS SHALL HAVE PRECEDENCE OVER SCALED DIMENSIONS.
- CONTRACTOR/SUPPLIER SHALL VERIFY AND BE RESPONSIBLE FOR ALL DIMENSIONS AND CONDITIONS OF THE JOB.
- PMED MUST BE NOTIFIED IMMEDIATELY OF ANY VARIATIONS FROM THE DIMENSIONS AND CONDITIONS SHOWN IN THESE DRAWINGS.
- CONTRACTOR/SUPPLIER SHALL SUBMIT SHOP DRAWING AND PROTOTYPE TO PMED FOR APPROVAL BEFORE PRODUCTION.
- SUPPLIER TO SUBMIT FIVE (5) YEARS WARRANTY CERTIFICATE AGAINST DEFECT IN PRODUCT AND WORKMANSHIP.

SPECIFICATIONS:

- 01 - ALUMINUM TOP / END CAP
- 02 - WORK TOP / COUNTER TOP
- 03 - FABRIC PANEL (MID-PANEL)
- 04 - PERFORATED METAL PANEL (BOTTOM PANEL)
- 05 - METAL GRILLE PANEL (FOR IN AND OUT TRAYS)
- 06 - METAL IN AND OUT TRAYS

- 07 - END SUPPORT PANEL
- 08 - CORNER CONNECTOR POST
- 09 - BASE COVER / RACEWAY
- 10 - GROMMET CAP
- 11 - HEAVY DUTY ADJUSTABLE FOOT GLIDES
- 12 - CONVENIENCE OUTLET

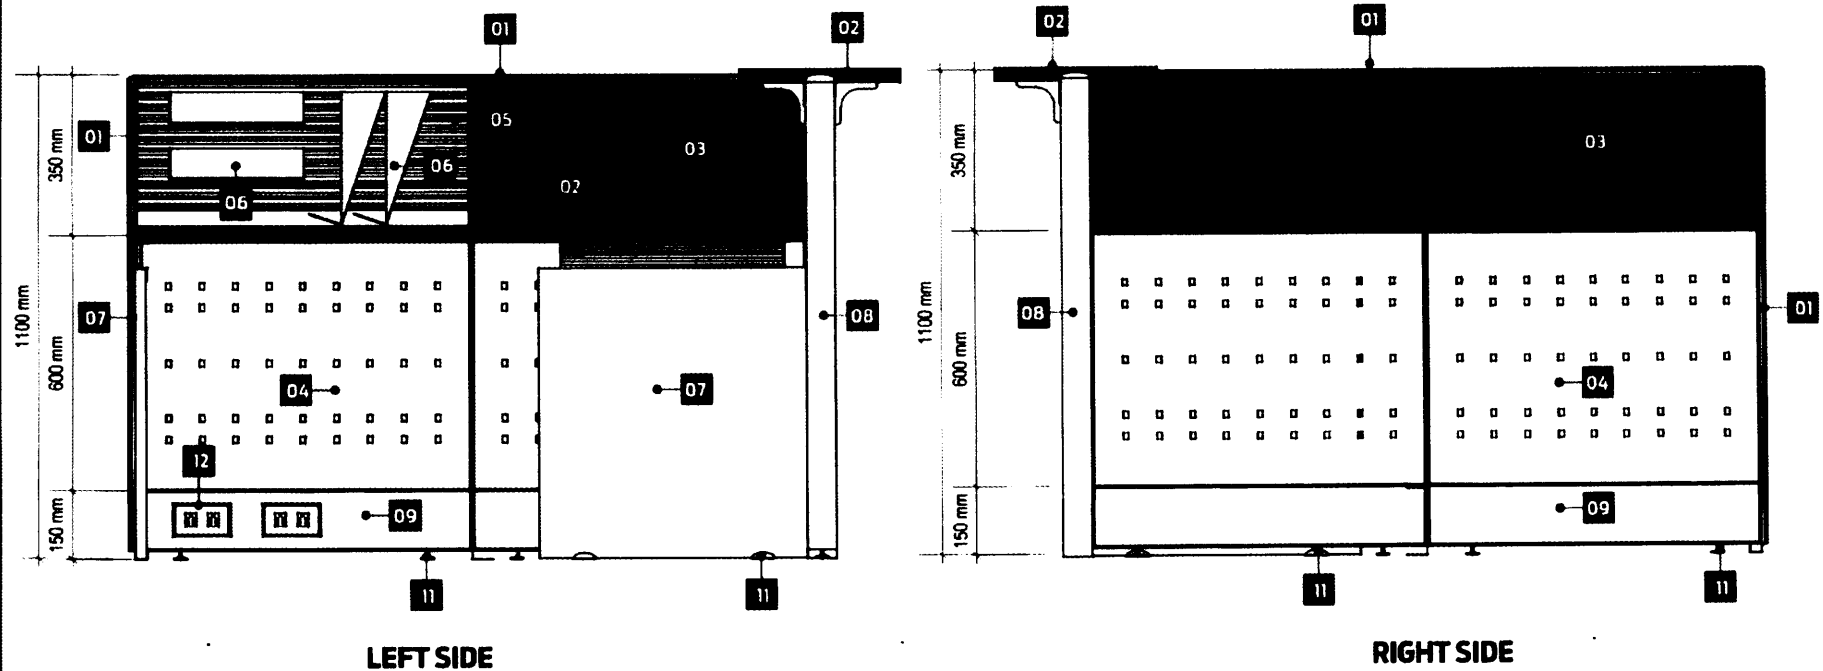

LAND BANK OF THE PHILIPPINES
PROJECT MANAGEMENT & ENGINEERING DEPT.
 1598 M.H. DEL PILAR ST., CORNER DR. QUINTOS ST., MALATE MANILA

TITLE:

**EA WORKSTATION
 (TYPE 1)**

LANDBANK STANDARD DETAILS & SPECIFICATIONS

RECOMMENDING APPROVAL:

[Signature]
 ENRICO J. SAMANIEGO
 HEAD, PMED

DESIGN: TSU-PMED

DRAWN: TSU-PMED

DATE: JULY 2020

REVIEWED: J. MISLANG

DATE:

SHEET NO:

**EW
 3 OF 5**

P-25


NOTES:

- WRITTEN DIMENSIONS ON THESE DRAWINGS SHALL HAVE PRECEDENCE OVER SCALED DIMENSIONS.
- CONTRACTOR/SUPPLIER SHALL VERIFY AND BE RESPONSIBLE FOR ALL DIMENSIONS AND CONDITIONS OF THE JOB.
- PMED MUST BE NOTIFIED IMMEDIATELY OF ANY VARIATIONS FROM THE DIMENSIONS AND CONDITIONS SHOWN IN THESE DRAWINGS.
- CONTRACTOR/SUPPLIER SHALL SUBMIT SHOP DRAWING AND PROTOTYPE TO PMED FOR APPROVAL BEFORE PRODUCTION.
- SUPPLIER TO SUBMIT FIVE (5) YEARS WARRANTY CERTIFICATE AGAINST DEFECT IN PRODUCT AND WORKMANSHIP.

CLASS D

SPECIFICATIONS:

- | | |
|--|--|
| 01 - ALUMINUM TOP / END CAP | 07 - END SUPPORT PANEL |
| 02 - WORK TOP / COUNTER TOP | 08 - CORNER CONNECTOR POST |
| 03 - FABRIC PANEL (MID-PANEL) | 09 - BASE COVER / RACEWAY |
| 04 - PERFORATED METAL PANEL (BOTTOM PANEL) | 10 - GROMMET CAP |
| 05 - METAL GRILLE PANEL (FOR IN AND OUT TRAYS) | 11 - HEAVY DUTY ADJUSTABLE FOOT GLIDES |
| 06 - METAL IN AND OUT TRAYS | 12 - CONVENIENCE OUTLET |

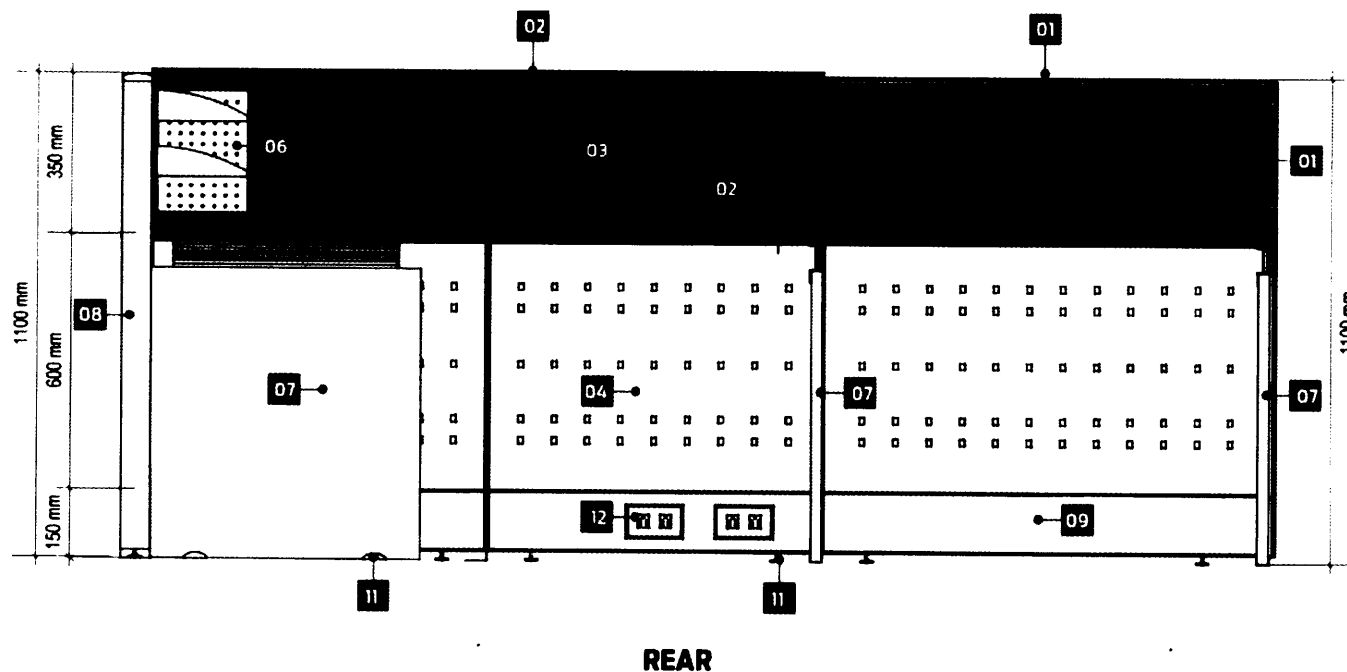

**LAND BANK OF THE PHILIPPINES
PROJECT MANAGEMENT & ENGINEERING DEPT.**

1598 M.H. DEL PILAR ST., CORNER DR. QUINTOS ST., MALATE MANILA

TITLE:

**EA WORKSTATION
(TYPE 1)**

LANDBANK STANDARD DETAILS & SPECIFICATIONS

RECOMMENDING APPROVAL:

[Signature]
FRANCISCO D.J. SAMANIEGO
HEAD, PMED

DESIGN: TSU-PMED

DRAWN: TSU-PMED

DATE: JULY 2020

REVIEWED: J. MISLANG

DATE:

SHEET NO:

**EW
4 OF 5**

D-26

DESCRIPTIONS

PANEL SYSTEM:

-FOR SEGMENTED AND COMPOSITE PANELS INCLUDING THE ELECTRICAL AND DATA PORT ACCESS.

HEIGHT:

-OVER-ALL PANEL HEIGHT SHALL BE 1100mm. (SEE ATTACHED LAYOUT)

WIDTH:

-WIDTH RANGING FROM 600mm, 750mm, and 1500mm. (SEE ATTACHED LAYOUT)

THICKNESS:

-PANEL THICKNESS SHALL BE GA. 16 COLD ROLLED METAL WITH A MINIMUM OF 62.5mm THK TO 75mm THK.

FABRIC (TOP/MID PANEL):

-PANEL FABRIC SURFACE AREA SHOULD BE REMOVABLE AND CAN FIT BACK IN PLACE.

-ASSEMBLED THROUGH CLIP-ON CONNECTION WITH 6mm THK MDF TILE BACKING.

-FABRIC COLOR : GRAY (SUBJECT FOR APPROVAL)

PERFORATED METAL (BOTTOM PANEL):

-METAL PANEL SHALL BE GA. 18 METAL SHEET ON POWDER COATED FINISH.

-PANEL COLOR : GRAY (SUBJECT FOR APPROVAL)

FRAMES:

-FRAMES SHALL BE GA. 18 (MIN) COLD ROLLED SHEET WITH NON-CORROSIVE PAINT FINISH.

-FABRICATION SHALL BE LIGHTWEIGHT WITH FINE DETAILS.

-COLOR: GRAY (SUBJECT FOR APPROVAL)

CAPPING AND END TRIMS:

-CAPPING SHALL BE ALUMINUM ON POWDER COATED FINISH.

-PROVIDE HEAVY DUTY FOOT GLIDES FOR ALL PARTITIONS.

-COLOR : GRAY (SUBJECT FOR APPROVAL)

METAL GRILLE PANEL:

-PANEL SHALL BE GA. 18 (MIN) COLD ROLLED SHEET ON POWDER COATED FINISH.

-PROVIDE SLOTS FOR IN AND OUT TRAYS.

-COLOR : GRAY (SUBJECT FOR APPROVAL)

RACEWAY:

-SHOULD BE ABLE TO ACCOMMODATE A MAXIMUM OF TEN (10) WIRES AND TEN (10) CABLES.

-RACEWAY HEIGHT RANGING FROM 150mm TO 200mm.

-INCLUDE PROVISIONS FOR TWO (2) UNIVERSAL CONVENIENCE OUTLETS, ONE (1) DATA OUTLET, AND ONE (1) SPARE OUTLET FOR EVERY PANEL.

IN AND OUT TRAYS:

-TRAYS SHALL BE GA. 18 COLD ROLLED METAL SHEET ON POWDER COATED FINISH.

-TRAY SLOTS TO BE FIRMLY ATTACHED TO METAL GRILLE FRAME.

-COLOR : GRAY (SUBJECT FOR APPROVAL)

WORK SURFACE:


-32mm THK MDF, HDF OR EQUIVALENT WITH 1.5mm THK HIGH PRESSURE LAMINATE (HPL) WITH T-MOULDING EDGES

-COLOR: LIGHT BEIGE (SUBJECT FOR APPROVAL)


RECEIVING COUNTER:

-32mm THK MDF, HDF OR EQUIVALENT WITH 1.5mm THK HIGH PRESSURE LAMINATE (HPL) WITH T-MOULDING EDGES


-COLOR: LIGHT BEIGE (SUBJECT FOR APPROVAL)

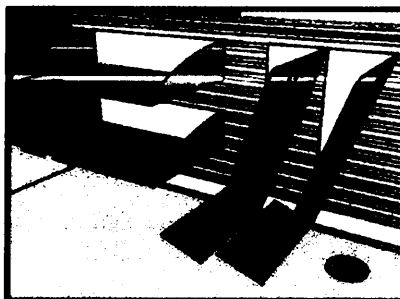


IN AND OUT TRAYS

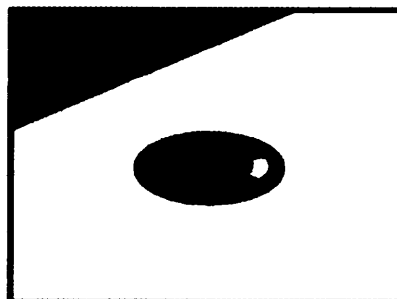


GROMMET CAP

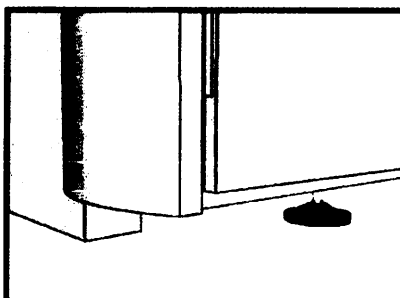

HEAVY DUTY ADJUSTABLE FOOT GLIDES

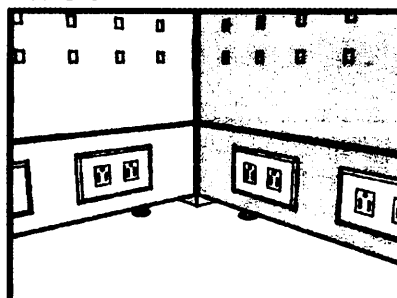

RACEWAY

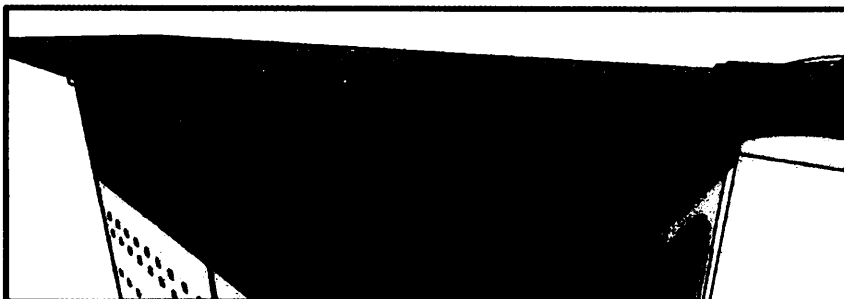

RECEIVING COUNTER

ACCESSORIES



**LAND BANK OF THE PHILIPPINES
PROJECT MANAGEMENT & ENGINEERING DEPT.**

1508 M.H. DEL PILAR ST. CORNER DR. QUINTOS ST. MALATE MANILA

TITLE:

**EA WORKSTATION
(TYPE 1)**

LANDBANK STANDARD DETAILS & SPECIFICATIONS

RECOMMENDING APPROVAL:

[Signature]
ENRILO U. SAMANIEGO
HEAD, PMED

DESIGN: TSU-PMED

DRAWN: TSU-PMED

DATE: JULY 2020

REVIEWED: J. MISLANG

DATE:

SHEET NO:

**EW
5 OF 5**

D-27

NOTES:


- WRITTEN DIMENSIONS ON THESE DRAWINGS SHALL HAVE PRECEDENCE OVER SCALED DIMENSIONS.
- CONTRACTOR/SUPPLIER SHALL VERIFY AND BE RESPONSIBLE FOR ALL DIMENSIONS AND CONDITIONS OF THE JOB.
- PMED MUST BE NOTIFIED IMMEDIATELY OF ANY VARIATIONS FROM THE DIMENSIONS AND CONDITIONS SHOWN IN THESE DRAWINGS.
- CONTRACTOR/SUPPLIER SHALL SUBMIT SHOP DRAWING AND PROTOTYPE TO PMED FOR APPROVAL BEFORE PRODUCTION.
- SUPPLIER TO SUBMIT FIVE (5) YEARS WARRANTY CERTIFICATE AGAINST DEFECT IN PRODUCT AND WORKMANSHIP.



PERSPECTIVE

SPECIFICATIONS:

- 01 - ALUMINUM TOP / END CAP
- 02 - WORK TOP / COUNTER TOP
- 03 - FABRIC PANEL (MID-PANEL)
- 04 - PERFORATED METAL PANEL (BOTTOM PANEL)
- 05 - METAL GRILLE PANEL (FOR IN AND OUT TRAYS)
- 06 - METAL IN AND OUT TRAYS
- 07 - END SUPPORT PANEL
- 08 - CORNER CONNECTOR POST
- 09 - BASE COVER / RACEWAY
- 10 - GROMMET CAP
- 11 - HEAVY DUTY ADJUSTABLE FOOT GLIDES
- 12 - CONVENIENCE OUTLET

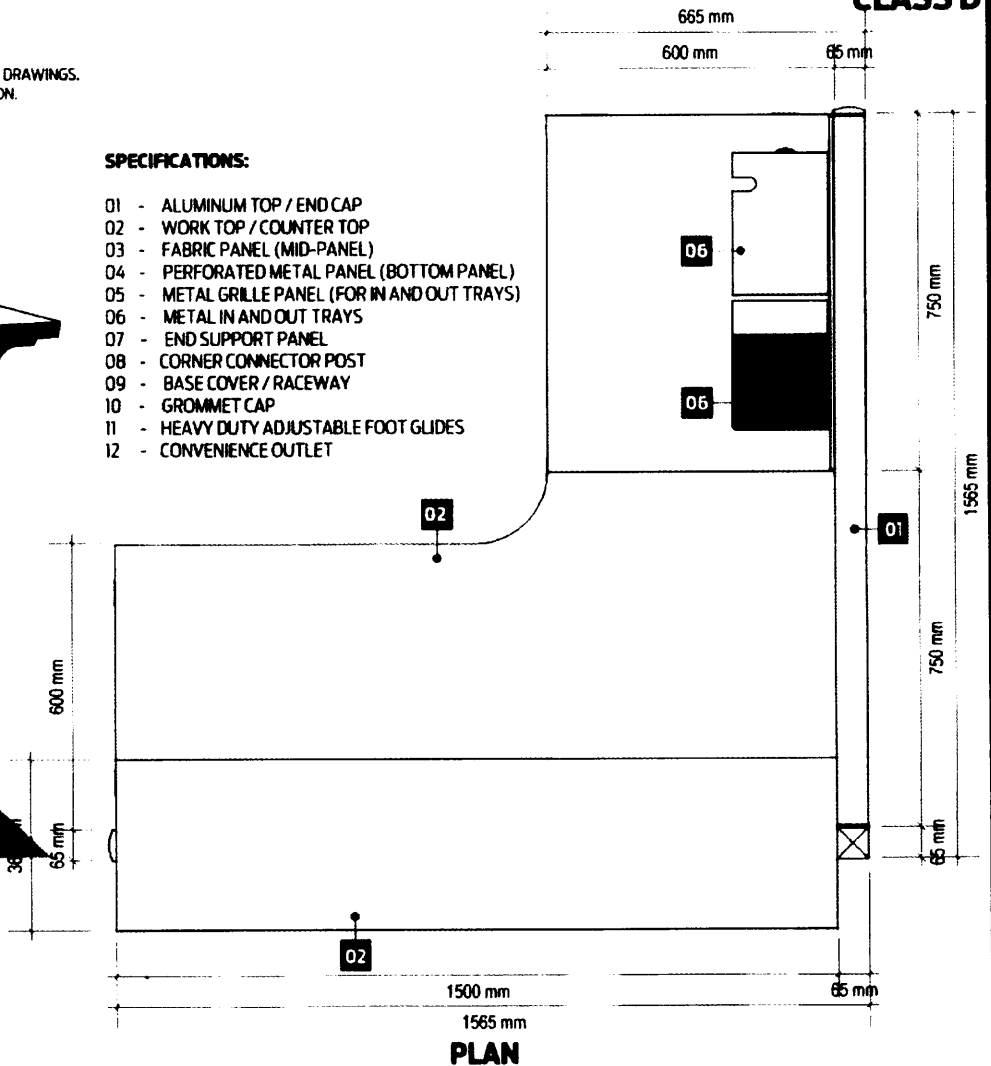

PLAN



**LAND BANK OF THE PHILIPPINES
PROJECT MANAGEMENT & ENGINEERING DEPT.**

1598 M.H. DEL PILAR ST., CORNER DR. QUINTOS ST., MALATE MANILA

TITLE:

**EA WORKSTATION
(TYPE 2)**

LANDBANK STANDARD DETAILS & SPECIFICATIONS

RECOMMENDING APPROVAL:

Enrico D. Samaniego
ENRICO D. SAMANIEGO
HEAD, PMED

DESIGN: TSU-PMED

DRAWN: TSU-PMED

DATE: JULY 2020

CHECKED: J. MISLANG

DATE:

SHEET NO:

**EW
1 OF 4**

D28



NOTES:

- WRITTEN DIMENSIONS ON THESE DRAWINGS SHALL HAVE PRECEDENCE OVER SCALED DIMENSIONS.
- CONTRACTOR/SUPPLIER SHALL VERIFY AND BE RESPONSIBLE FOR ALL DIMENSIONS AND CONDITIONS OF THE JOB.
- PMED MUST BE NOTIFIED IMMEDIATELY OF ANY VARIATIONS FROM THE DIMENSIONS AND CONDITIONS SHOWN IN THESE DRAWINGS.
- CONTRACTOR/SUPPLIER SHALL SUBMIT SHOP DRAWING AND PROTOTYPE TO PMED FOR APPROVAL BEFORE PRODUCTION.
- SUPPLIER TO SUBMIT FIVE (5) YEARS WARRANTY CERTIFICATE AGAINST DEFECT IN PRODUCT AND WORKMANSHIP.

SPECIFICATIONS:

- 01 - ALUMINUM TOP / END CAP
- 02 - WORK TOP / COUNTER TOP
- 03 - FABRIC PANEL (MID-PANEL)
- 04 - PERFORATED METAL PANEL (BOTTOM PANEL)
- 05 - METAL GRILLE PANEL (FOR IN AND OUT TRAYS)
- 06 - METAL IN AND OUT TRAYS

- 07 - END SUPPORT PANEL
- 08 - CORNER CONNECTOR POST
- 09 - BASE COVER / RACEWAY
- 10 - GROMMET CAP
- 11 - HEAVY DUTY ADJUSTABLE FOOT GLIDES
- 12 - CONVENIENCE OUTLET

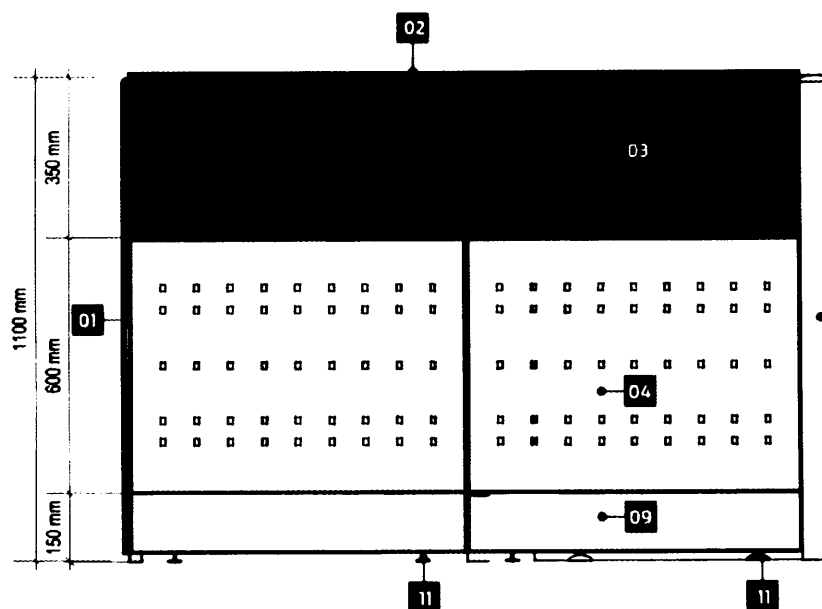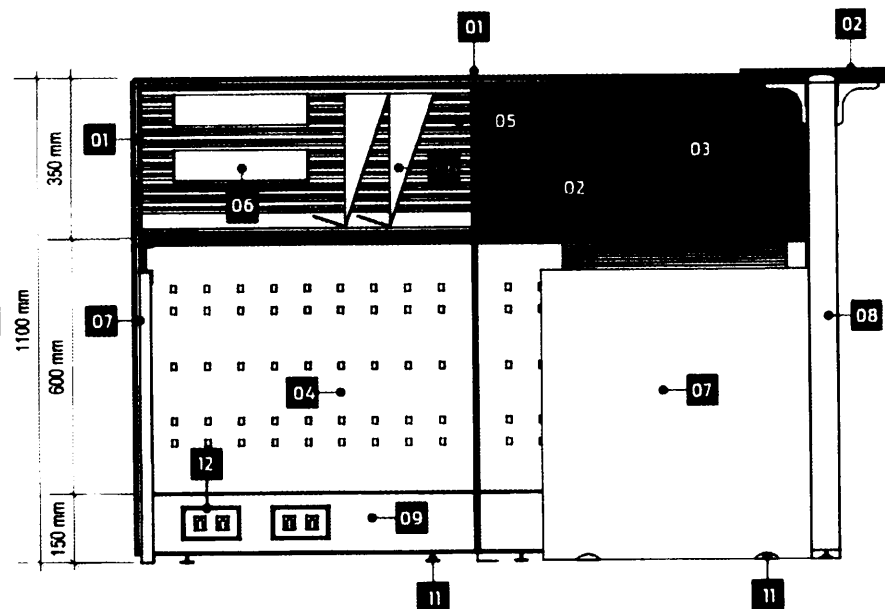**FRONT****LEFT SIDE**

LAND BANK OF THE PHILIPPINES
PROJECT MANAGEMENT & ENGINEERING DEPT.

1598 M.H. DEL PILAR ST., CORNER DR. QUINTOS ST., MALATE MANILA

TITLE:

EA WORKSTATION
(TYPE 2)

LANDBANK STANDARD DETAILS & SPECIFICATIONS

RECOMMENDING APPROVAL:

[Signature]
ENRICO D.J. SAMANIEGO
 HEAD, PMED

DESIGN: TSU-PMED

DRAWN: TSU-PMED

DATE: JULY 2020

CHECKED: J. MISLANG

DATE:

SHEET NO:

EA
2 OF 4

D-29


NOTES:

- WRITTEN DIMENSIONS ON THESE DRAWINGS SHALL HAVE PRECEDENCE OVER SCALED DIMENSIONS.
- CONTRACTOR/SUPPLIER SHALL VERIFY AND BE RESPONSIBLE FOR ALL DIMENSIONS AND CONDITIONS OF THE JOB.
- PMED MUST BE NOTIFIED IMMEDIATELY OF ANY VARIATIONS FROM THE DIMENSIONS AND CONDITIONS SHOWN IN THESE DRAWINGS.
- CONTRACTOR/SUPPLIER SHALL SUBMIT SHOP DRAWING AND PROTOTYPE TO PMED FOR APPROVAL BEFORE PRODUCTION.
- SUPPLIER TO SUBMIT FIVE (5) YEARS WARRANTY CERTIFICATE AGAINST DEFECT IN PRODUCT AND WORKMANSHIP.


CLASS D

SPECIFICATIONS:

- | | |
|--|--|
| 01 - ALUMINUM TOP / END CAP | 07 - END SUPPORT PANEL |
| 02 - WORK TOP / COUNTER TOP | 08 - CORNER CONNECTOR POST |
| 03 - FABRIC PANEL (MID-PANEL) | 09 - BASE COVER / RACEWAY |
| 04 - PERFORATED METAL PANEL (BOTTOM PANEL) | 10 - GROMMET CAP |
| 05 - METAL GRILLE PANEL (FOR IN AND OUT TRAYS) | 11 - HEAVY DUTY ADJUSTABLE FOOT GLIDES |
| 06 - METAL IN AND OUT TRAYS | 12 - CONVENIENCE OUTLET |

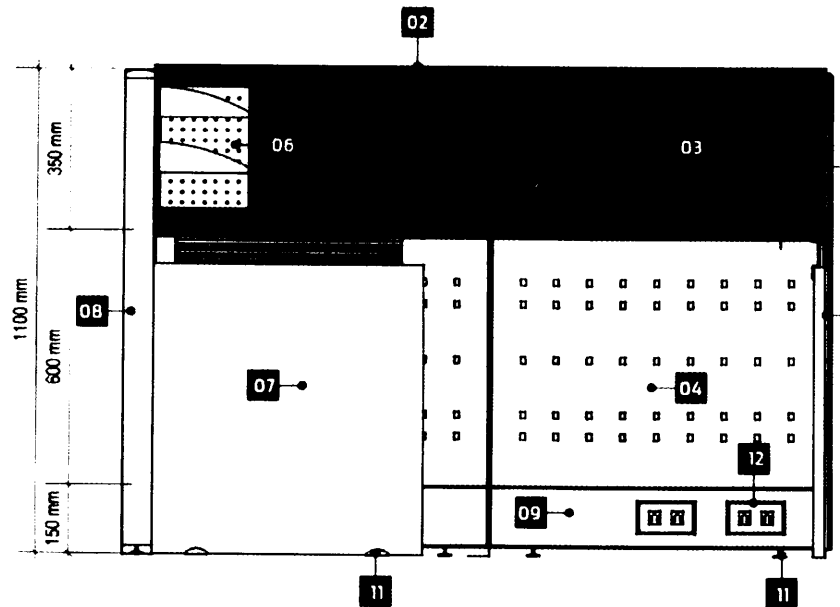

REAR

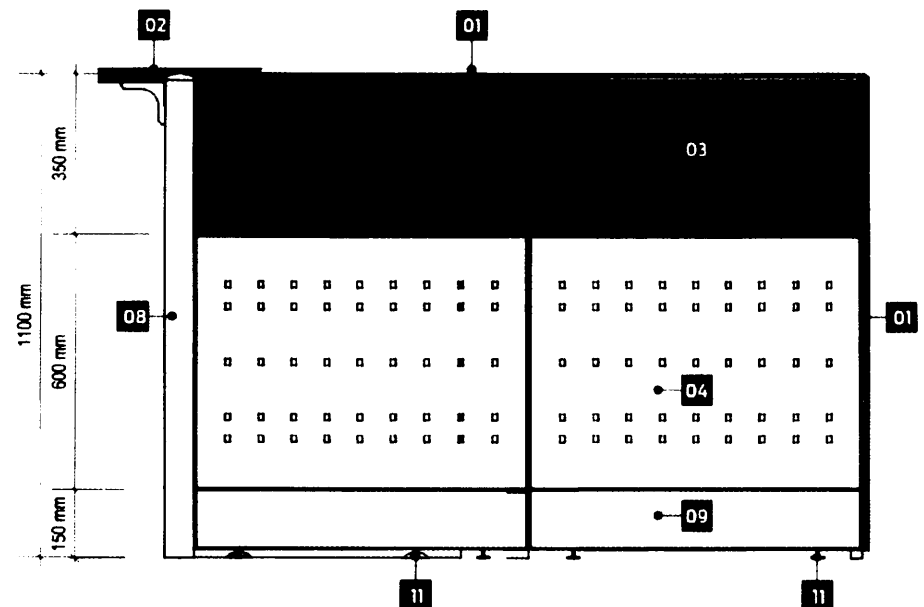

RIGHT SIDE



LAND BANK OF THE PHILIPPINES
PROJECT MANAGEMENT & ENGINEERING DEPT.
1598 M.H. DEL PILAR ST. CORNER DR. QUINTOS ST. MALATE MANILA

TITLE:

EA WORKSTATION
(TYPE 2)

LANDBANK STANDARD DETAILS & SPECIFICATIONS

RECOMMENDING APPROVAL:

[Signature]
EMILIO U. SAMANIEGO
HEAD, PMED

DESIGN: TSU-PMED

DRAWN: TSU-PMED

DATE: JULY 2020


CHECKED: J. MISLANG

DATE:


SHEET NO:

EA
3 OF 4


P-30

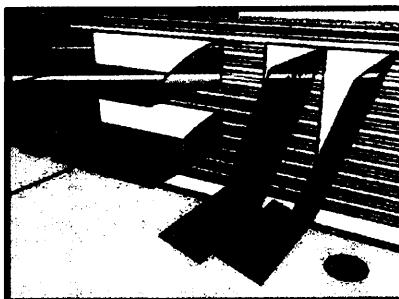


IN AND OUT TRAYS

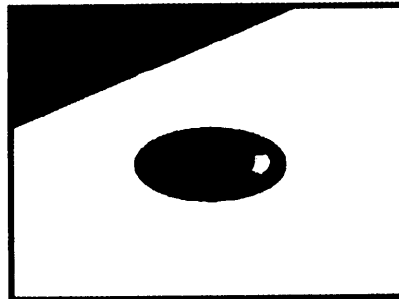


GROMMET CAP

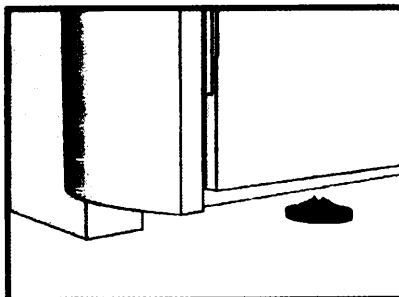

HEAVY DUTY ADJUSTABLE FOOT GLIDES

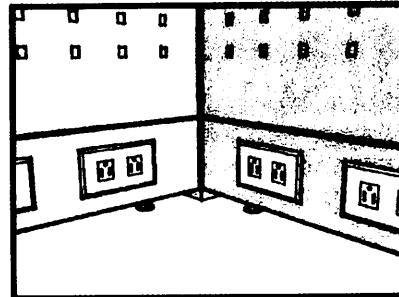

RACEWAY

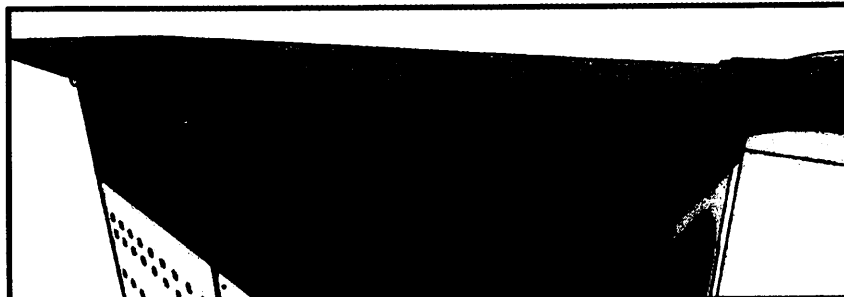

RECEIVING COUNTER

DESCRIPTIONS**PANEL SYSTEM:**

-FOR SEGMENTED AND COMPOSITE PANELS INCLUDING THE ELECTRICAL AND DATA PORT ACCESS.

HEIGHT:

-OVER-ALL PANEL HEIGHT SHALL BE 1100mm. (SEE ATTACHED LAYOUT)

WIDTH:

-WIDTH RANGING FROM 600mm, 750mm, and 1500mm. (SEE ATTACHED LAYOUT)

THICKNESS:

-PANEL THICKNESS SHALL BE GA. 16 COLD ROLLED METAL WITH A MINIMUM OF 62.5mm THK TO 75mm THK.

FABRIC (TOP/MID PANEL):

-PANEL FABRIC SURFACE AREA SHOULD BE REMOVABLE AND CAN FIT BACK IN PLACE.

-ASSEMBLED THROUGH CLIP-ON CONNECTION WITH 6mm THK MDF TILE BACKING.

-FABRIC COLOR: GRAY (SUBJECT FOR APPROVAL)

PERFORATED METAL (BOTTOM PANEL):

-METAL PANEL SHALL BE GA. 18 METAL SHEET ON POWDER COATED FINISH.

-PANEL COLOR: GRAY (SUBJECT FOR APPROVAL)

FRAMES:

-FRAMES SHALL BE GA. 18 (MIN) COLD ROLLED SHEET WITH NON-CORROSIVE PAINT FINISH.

-FABRICATION SHALL BE LIGHTWEIGHT WITH FINE DETAILS.

-COLOR: GRAY (SUBJECT FOR APPROVAL)

CAPPING AND END TRIMS:

-CAPPING SHALL BE ALUMINUM ON POWDER COATED FINISH.

-PROVIDE HEAVY DUTY FOOT GLIDES FOR ALL PARTITIONS.

-COLOR: GRAY (SUBJECT FOR APPROVAL)

METAL GRILLE PANEL:

-PANEL SHALL BE GA. 18 (MIN) COLD ROLLED SHEET ON POWDER COATED FINISH.

-PROVIDE SLOTS FOR IN AND OUT TRAYS.

-COLOR: GRAY (SUBJECT FOR APPROVAL)

RACEWAY:

-SHOULD BE ABLE TO ACCOMMODATE A MAXIMUM OF TEN (10) WIRES AND TEN (10) CABLES.

-RACEWAY HEIGHT RANGING FROM 150mm TO 200mm.

-INCLUDE PROVISIONS FOR TWO (2) UNIVERSAL CONVENIENCE OUTLETS, ONE (1) DATA OUTLET, AND ONE (1) SPARE OUTLET FOR EVERY PANEL.

IN AND OUT TRAYS:

-TRAYS SHALL BE GA. 18 COLD ROLLED METAL SHEET ON POWDER COATED FINISH.

-TRAY SLOTS TO BE FIRMLY ATTACHED TO METAL GRILLE FRAME.

-COLOR: GRAY (SUBJECT FOR APPROVAL)

WORK SURFACE:

-32mm THK MDF, HDF OR EQUIVALENT WITH 1.5mm THK HIGH PRESSURE LAMINATE (HPL) WITH T-MOULDING EDGES

-COLOR: LIGHT BEIGE (SUBJECT FOR APPROVAL)

RECEIVING COUNTER:

-32mm THK MDF, HDF OR EQUIVALENT WITH 1.5mm THK HIGH PRESSURE LAMINATE (HPL) WITH T-MOULDING EDGES

-COLOR: LIGHT BEIGE (SUBJECT FOR APPROVAL)

ACCESSORIES

**LAND BANK OF THE PHILIPPINES
PROJECT MANAGEMENT & ENGINEERING DEPT.**

1508 M.H. DEL PILAR ST. CORNER DR. QUINTOS ST., MALATE MANILA

TITLE:

**EA WORKSTATION
(TYPE 2)**

LANDBANK STANDARD DETAILS & SPECIFICATIONS

RECOMMENDING APPROVAL:

[Signature]
ENRICO D. SAMANIEGO
HEAD, PMED

DESIGN: TSU-PMED

DRAWN: TSU-PMED

DATE: JULY 2020

CHECKED: J. MISLANG




DATE:

SHEET NO:

**EA
4 OF 4**

D-31




CLASS D

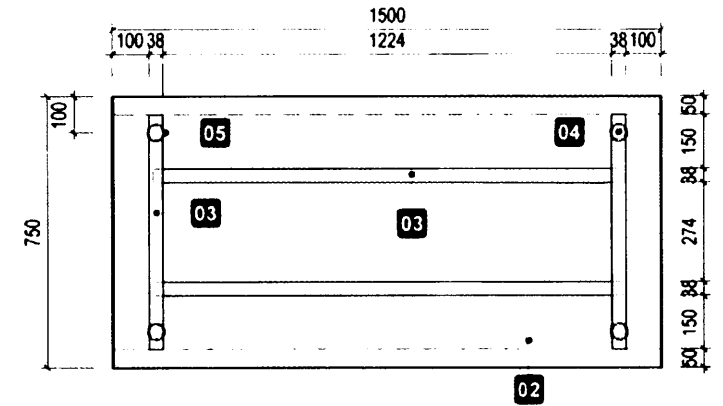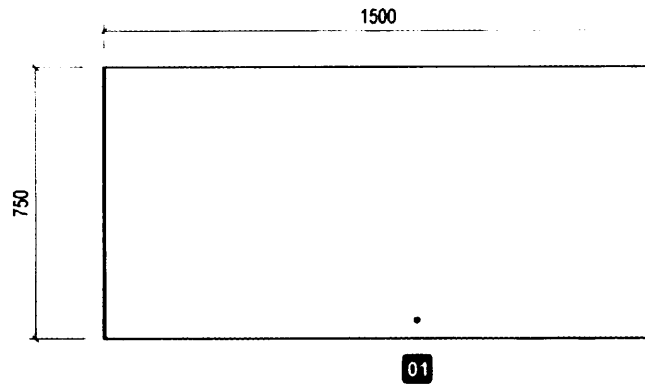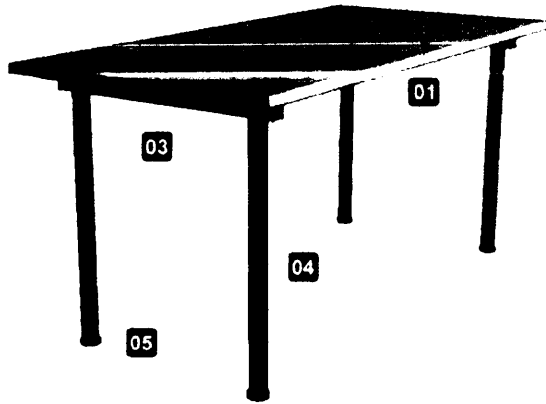

PERSPECTIVE

PLAN
SCALE: 1:20

UNDERSIDE VIEW
SCALE: 1:20

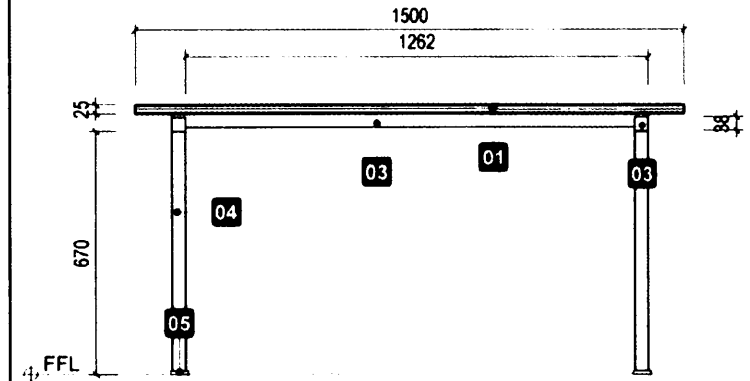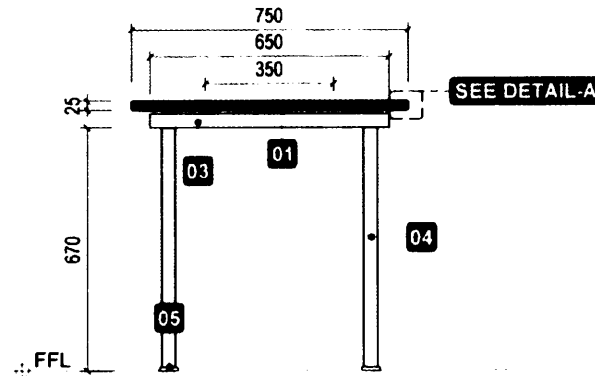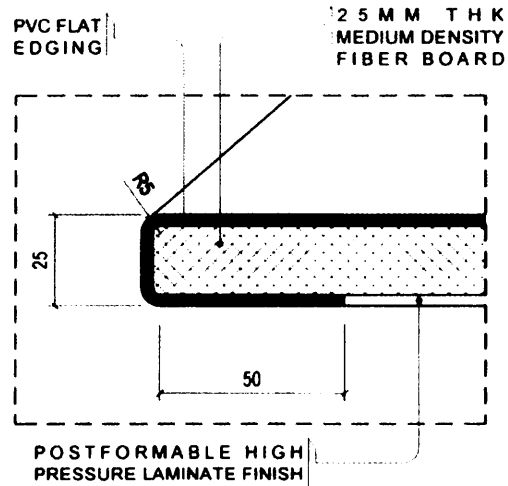

DETAIL-A

SIDE VIEW
SCALE: 1:20

FRONT VIEW
SCALE: 1:20



LANDBANK OF THE PHILIPPINES
PROJECT MANAGEMENT & ENGINEERING DEPT
1506 M H DEL PILAR ST. CORNER DR. QUINTOS ST. MALATE
MANILA

PROJECT TITLE:

CONFERENCE TABLE

LANDBANK STANDARD DETAILS AND SPECIFICATIONS

APPROVED BY:

Enrico D.J. Samaniego
ENRICO D.J. SAMANIEGO
HEAD, PMED

SHEET CONTENTS:

PERSPECTIVE
PLANS
ELEVATIONS
DETAILS

DESIGN PMED-TSU

DRAWN NBS
DATE 14 FEBRUARY 2020
CHECKED J. MISLANO
REV DATE

SHEET NO:

A-1
4-01-21

D-32

DESCRIPTION / SPECIFICATION**CLASS D****01 - TABLE TOP**

- 1500MM x 750mm x 25mm THK HDF/MDF TABLE
- WITH POSTFORMABLE HIGH PRESSURE LAMINATE
- COLOR: OFF WHITE
- SHORT TABLE EDGE SHOULD BE TORUS AND PROVIDED WITH RUBBER OR PVC PLASTIC EDGE MOULDING. COLOR: BLACK (SEE DETAIL-A)
- LONG TABLE EDGE FINISH SHOULD BE CONTINUOUS FROM THE TOP SURFACE DOWN TO THE UNDERSIDE SURFACE

02 - UNDERSIDE SURFACE

- COLOR: GRAY
- LAMINATE FINISH

03 - TABLE TOP FRAME SUPPORT

- 38mm X 38mm THK FLAT BAR POWDER COATED OR AS PER MANUFACTURER'S STANDARD
- COLOR: GRAY

4 - TABLE LEGS

- 38mm Ø THK TUBULAR STEEL POWDER COATED
- COLOR: GRAY



05 - TABLE LEG GLIDER

- 38mm Ø HEAVY DUTY METAL ADJUSTABLE TABLE LEG GLIDERS
- COLOR: GRAY

RECTANGULAR OFFICE TABLE GENERAL NOTES / TERMS OF REFERENCE:


- SUPPLIER TO SUBMIT A WARRANTY CERTIFICATE OF 3 YEARS AGAINST ANY DEFECT IN PRODUCT AND WORKMANSHIP.
- SUPPLIER TO SUBMIT DETAILED DRAWINGS PRINTED ON A4 SIZE PAPER WITH THE SUPPLIER'S OFFICIAL LETTERHEAD AND MOCK-UP UNIT TO PMED FOR POST QUALIFICATION EVALUATION
- SUPPLIER VERIFY AND BE RESPONSIBLE FOR ALL DIMENSIONS AND CONDITIONS OF THE JOB.
- SUPPLIER TO COORDINATE WITH THE END-USER ON THE SCHEDULE OF MOBILIZATION/DELIVERY OF THE SAID ITEM.
- SUPPLIER TO SUBMIT (AS PART OF THE DOCUMENTARY REQUIREMENTS) TO PMED, THE PHOTOS OF ACTUAL INSTALLED ITEMS (CLOSE-UP AND FULL VIEW OF THE SAID ITEM)

D-33


	LANDBANK OF THE PHILIPPINES PROJECT MANAGEMENT & ENGINEERING DEPT 1506 M.H. DEL PILAR ST., CORNER DR. QUINTOS ST. MALATE, MANILA	PROJECT TITLE:	APPROVED BY:	SHEET CONTENTS:	DESIGN PMED-TSU	SHEET NO:
		CONFERENCE TABLE LANDBANK STANDARD DETAILS AND SPECIFICATIONS	 ENRICO D.J. SAMANIEGO HEAD, PMED	GENERAL NOTES TERMS OF REFERENCE DESCRIPTION/SPECIFICATION	DRAWN WESS	A-2
					DATE 14 FEBRUARY 2020	
					CHECKED J. MELANO	
					REV DATE	4-07-21

NOTES:


- WRITTEN DIMENSIONS ON THESE DRAWINGS SHALL HAVE PRECEDENCE OVER SCALED DIMENSIONS.
- CONTRACTOR/SUPPLIER SHALL VERIFY AND BE RESPONSIBLE FOR ALL DIMENSIONS AND CONDITIONS OF THE JOB.
- PMED MUST BE NOTIFIED IMMEDIATELY OF ANY VARIATIONS FROM THE DIMENSIONS AND CONDITIONS SHOWN IN THESE DRAWINGS.
- SUPPLIER SHALL SUBMIT SHOP DRAWING AND PROTOTYPE TO PMED FOR APPROVAL BEFORE PRODUCTION.
- SUPPLIER TO SUBMIT ONE (1) YEAR WARRANTY CERTIFICATE AGAINST DEFECT IN PRODUCT AND WORKMANSHIP.

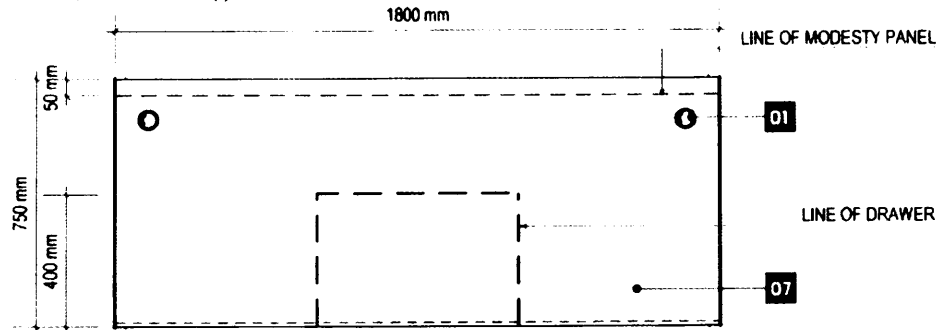


PLAN VIEW

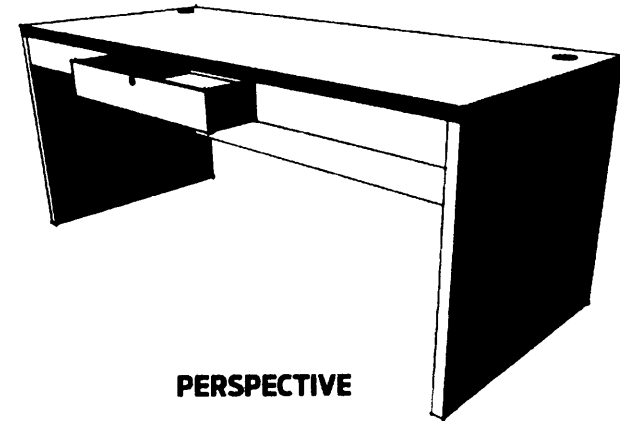


PERSPECTIVE

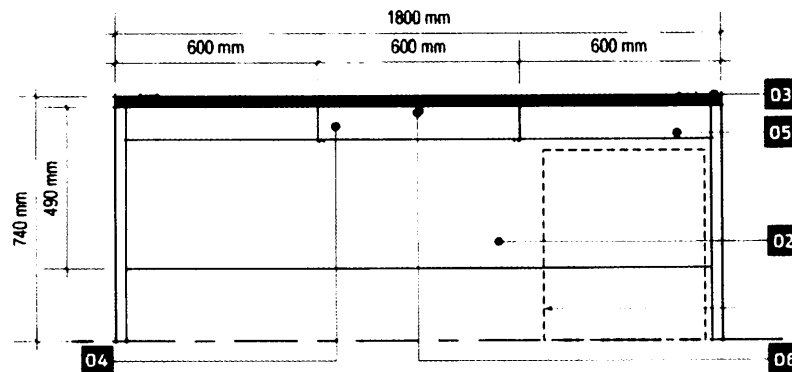

REAR VIEW

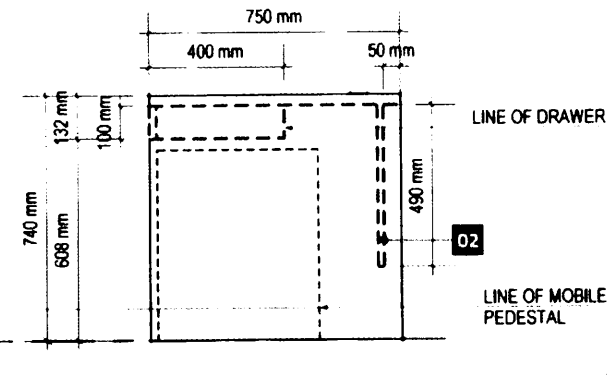

RIGHT SIDE VIEW

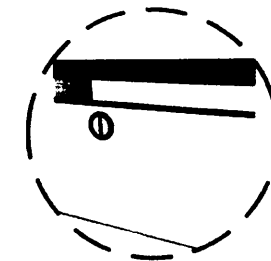

BLOW-UP OF DRAWER LOCK

SPECIFICATIONS:

- 01 - GROMMET CAP
- 02 - 32mm THK. LAMINATED MDF MODESTY PANEL (COLOR: LIGHT BEIGE)
- 03 - 2mm THK. PVC EDGING (COLOR: BLACK)
- 04 - 12mm THK. LAMINATED PLYWOOD PULL-OUT DRAWER (COLOR: LIGHT BEIGE) W/ FULL EXTENSION DRAWER GUIDE
- 05 - 32mm THK. LAMINATED MDF FASCIA (COLOR: LIGHT BEIGE)
- 06 - STAINLESS STEEL DRAWER KEY LOCK
- 07 - 32mm THK. LAMINATED MDF WORKTOP (COLOR: LIGHT BEIGE)



LAND BANK OF THE PHILIPPINES
PROJECT MANAGEMENT & ENGINEERING DEPT.

1598 M.H. DEL PILAR ST., CORNER DR. QUINTOS ST., MALATE MANILA

TITLE:

JUNIOR EXECUTIVE
MODULAR TABLE

LANDBANK STANDARD DETAILS & SPECIFICATIONS

RECOMMENDING APPROVAL:

[Signature]
FRANCIS D.J. SAMARINO
HEAD, PMED

DESIGN: TSU-PMED

DRAWN: TSU-PMED

DATE: JULY 2020

REVIEWED: J. MISLANG

DATE:

SHEET NO:


JMT
10F1

D-34


CLASS D

NOTES:

- WRITTEN DIMENSIONS ON THESE DRAWINGS SHALL HAVE PRECEDENCE OVER SCALED DIMENSIONS.
- CONTRACTOR/SUPPLIER SHALL VERIFY AND BE RESPONSIBLE FOR ALL DIMENSIONS AND CONDITIONS OF THE JOB.
- PMED MUST BE NOTIFIED IMMEDIATELY OF ANY VARIATIONS FROM THE DIMENSIONS AND CONDITIONS SHOWN IN THESE DRAWINGS.
- CONTRACTOR/SUPPLIER SHALL SUBMIT SHOP DRAWING AND PROTOTYPE TO PMED FOR APPROVAL BEFORE PRODUCTION.
- SUPPLIER TO SUBMIT FIVE (5) YEARS WARRANTY CERTIFICATE AGAINST DEFECT IN PRODUCT AND WORKMANSHIP.

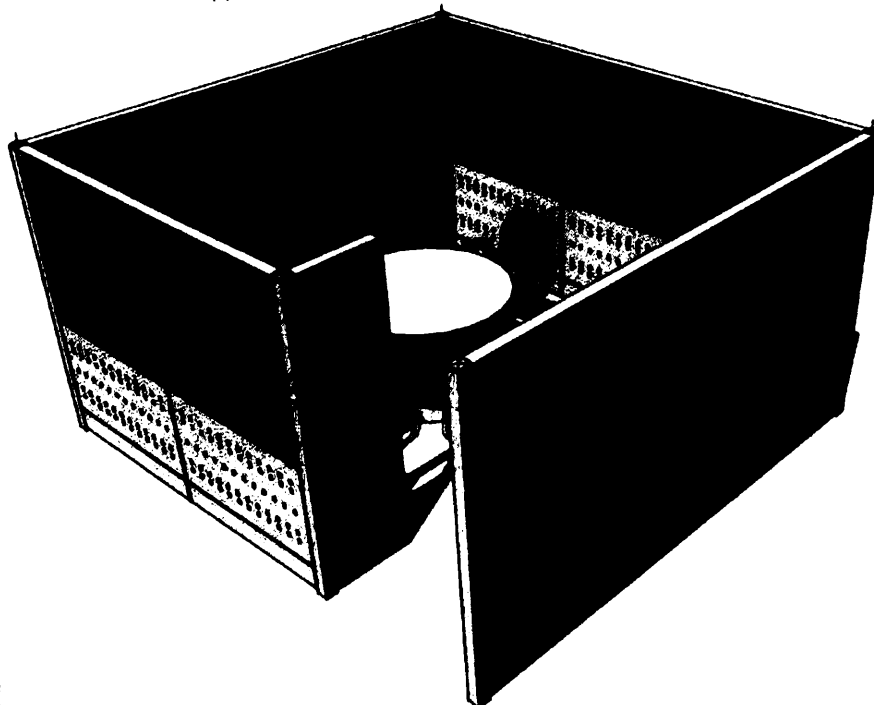

PERSPECTIVE

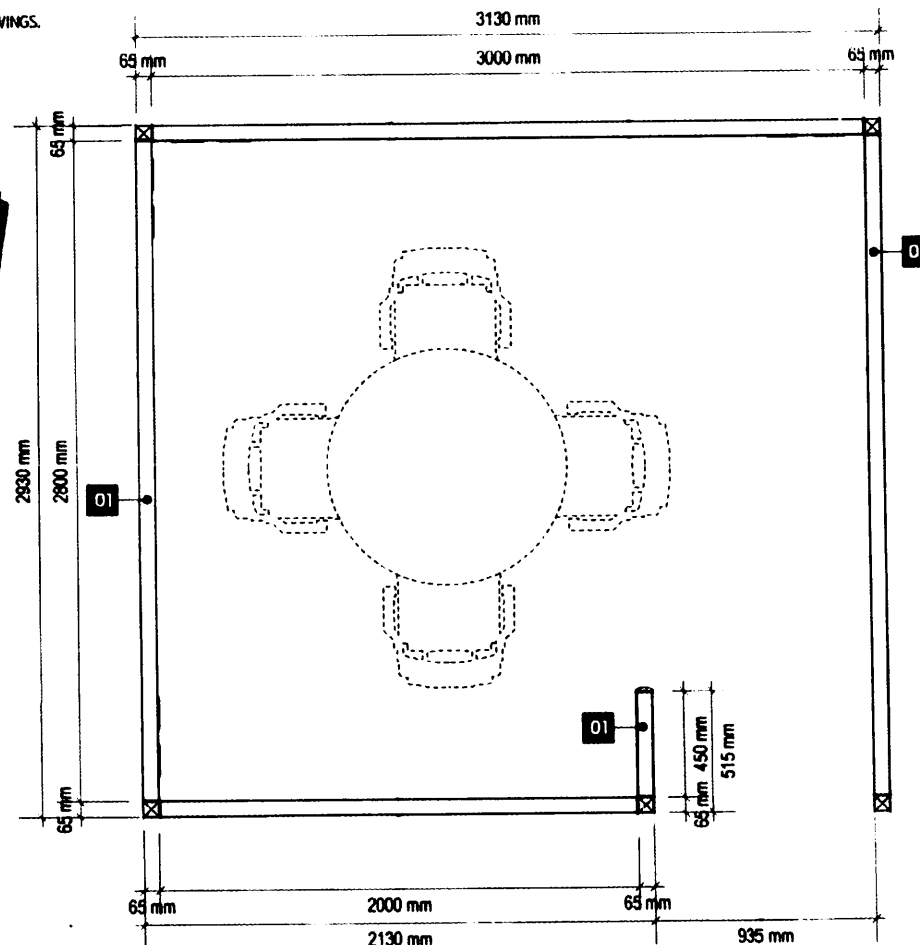

PLAN

SPECIFICATIONS:

- | | |
|--|--|
| 01 - ALUMINUM TOP / END CAP | 06 - END SUPPORT PANEL |
| 02 - WORK TOP / COUNTER TOP | 07 - CORNER CONNECTOR POST |
| 03 - GLASS PANEL (TOP-PANEL) | 08 - BASE COVER / RACEWAY |
| 04 - FABRIC PANEL (MID-PANEL) | 09 - HEAVY DUTY ADJUSTABLE FOOT GLIDES |
| 05 - PERFORATED METAL PANEL (BOTTOM PANEL) | 10 - CONVENIENCE OUTLET |



**LAND BANK OF THE PHILIPPINES
PROJECT MANAGEMENT & ENGINEERING DEPT.**

1598 M.H. DEL PILAR ST., CORNER DR. QUINTOS ST., MALATE MANILA

TITLE:

SPECIAL CLIENTS

LANDBANK STANDARD DETAILS & SPECIFICATIONS

RECOMMENDING APPROVAL:

[Signature]
ENRICO D.J. SAMANIEGO
HEAD, PMED

DESIGN: TSU-PMED

DRAWN: TSU-PMED

DATE: JULY 2020

REVIEWED: J. MISLANG

DATE:

SHEET NO:

**SC
10F7**


D-35

NOTES:

- WRITTEN DIMENSIONS ON THESE DRAWINGS SHALL HAVE PRECEDENCE OVER SCALED DIMENSIONS.
- CONTRACTOR/SUPPLIER SHALL VERIFY AND BE RESPONSIBLE FOR ALL DIMENSIONS AND CONDITIONS OF THE JOB.
- **PMED** MUST BE NOTIFIED IMMEDIATELY OF ANY VARIATIONS FROM THE DIMENSIONS AND CONDITIONS SHOWN IN THESE DRAWINGS.
- CONTRACTOR/SUPPLIER SHALL SUBMIT SHOP DRAWING AND PROTOTYPE TO **PMED** FOR APPROVAL BEFORE PRODUCTION.
- SUPPLIER TO SUBMIT FIVE (5) YEARS WARRANTY CERTIFICATE AGAINST DEFECT IN PRODUCT AND WORKMANSHIP.

SPECIFICATIONS:

- | | |
|--|--|
| 01 - ALUMINIUM TOP / END CAP | 06 - END SUPPORT PANEL |
| 02 - WORK TOP / COUNTER TOP | 07 - CORNER CONNECTOR POST |
| 03 - GLASS PANEL (TOP-PANEL) | 08 - BASE COVER / RACEWAY |
| 04 - FABRIC PANEL (MID-PANEL) | 09 - HEAVY DUTY ADJUSTABLE FOOT GLIDES |
| 05 - PERFORATED METAL PANEL (BOTTOM PANEL) | 10 - CONVENIENCE OUTLET |

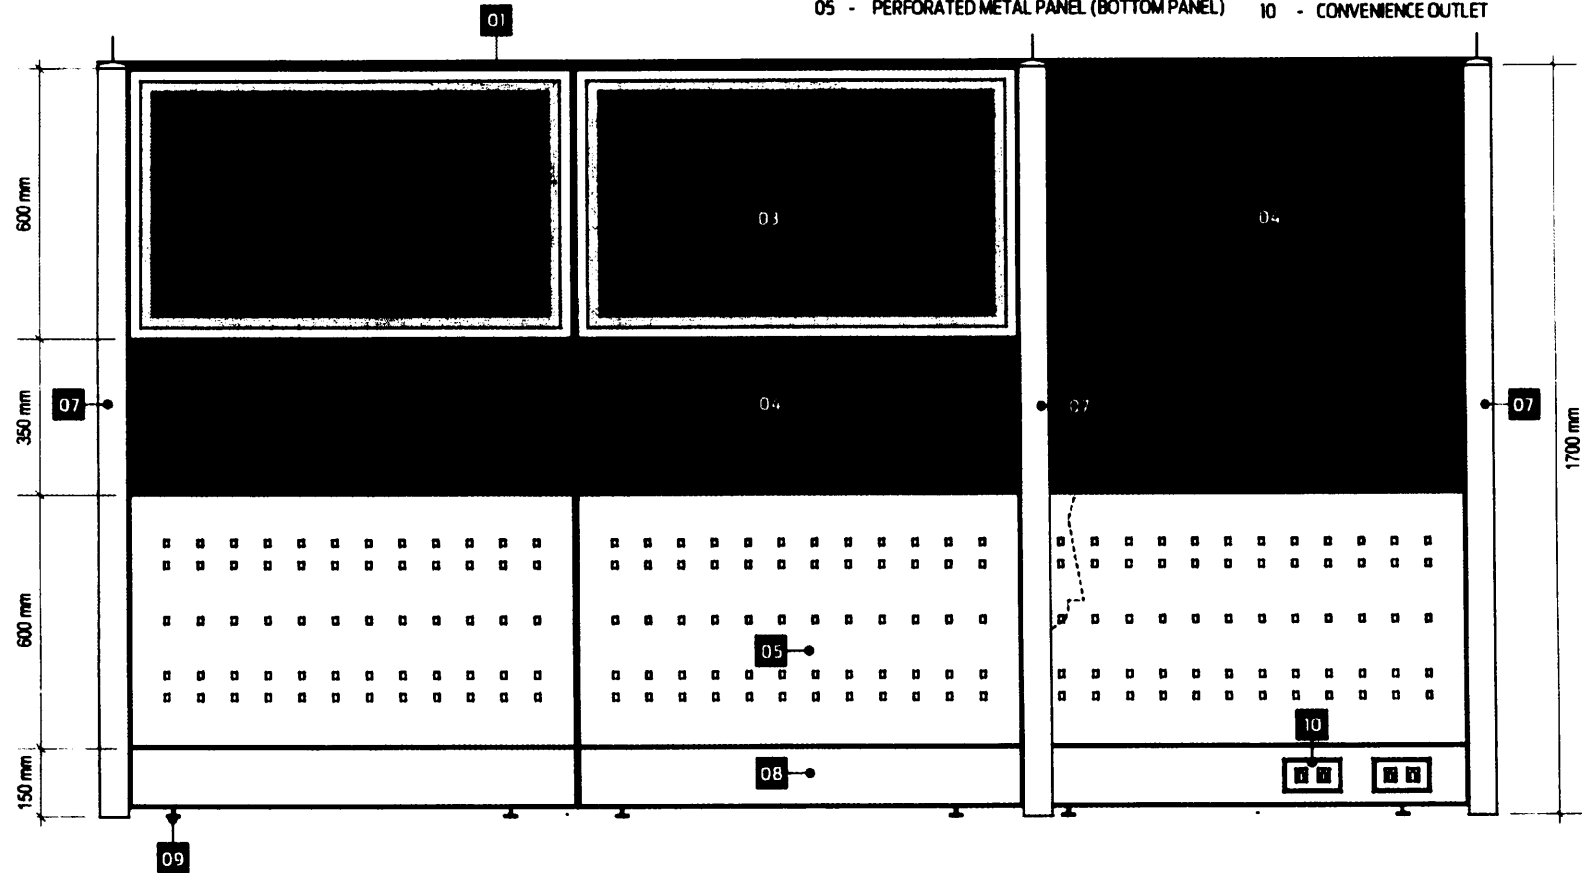

FRONT



**LAND BANK OF THE PHILIPPINES
PROJECT MANAGEMENT & ENGINEERING DEPT.**

1508 M.H. DEL PILAR ST., CORNER DR. QUINTOS ST., MALATE MANILA

TITLE:

SPECIAL CLIENTS

LANDBANK STANDARD DETAILS & SPECIFICATIONS

RECOMMENDING APPROVAL:

[Signature]
RUBEN D.J. SAMANIEGO
HEAD, PMED

DESIGN: TSU-PMED

DRAWN: TSU-PMED

DATE: JULY 2020

REVIEWED: J. MISLANG

DATE:

SHEET NO:

**SC
2 OF 7**


D-36

NOTES:

- WRITTEN DIMENSIONS ON THESE DRAWINGS SHALL HAVE PRECEDENCE OVER SCALED DIMENSIONS.
- CONTRACTOR/SUPPLIER SHALL VERIFY AND BE RESPONSIBLE FOR ALL DIMENSIONS AND CONDITIONS OF THE JOB.
- PMED MUST BE NOTIFIED IMMEDIATELY OF ANY VARIATIONS FROM THE DIMENSIONS AND CONDITIONS SHOWN IN THESE DRAWINGS.
- CONTRACTOR/SUPPLIER SHALL SUBMIT SHOP DRAWING AND PROTOTYPE TO PMED FOR APPROVAL BEFORE PRODUCTION.
- SUPPLIER TO SUBMIT FIVE (5) YEARS WARRANTY CERTIFICATE AGAINST DEFECT IN PRODUCT AND WORKMANSHIP.

SPECIFICATIONS:

- | | |
|--|--|
| 01 - ALUMINUM TOP / END CAP | 06 - END SUPPORT PANEL |
| 02 - WORK TOP / COUNTER TOP | 07 - CORNER CONNECTOR POST |
| 03 - GLASS PANEL (TOP-PANEL) | 08 - BASE COVER / RACEWAY |
| 04 - FABRIC PANEL (MID-PANEL) | 09 - HEAVY DUTY ADJUSTABLE FOOT GLIDES |
| 05 - PERFORATED METAL PANEL (BOTTOM PANEL) | 10 - CONVENIENCE OUTLET |

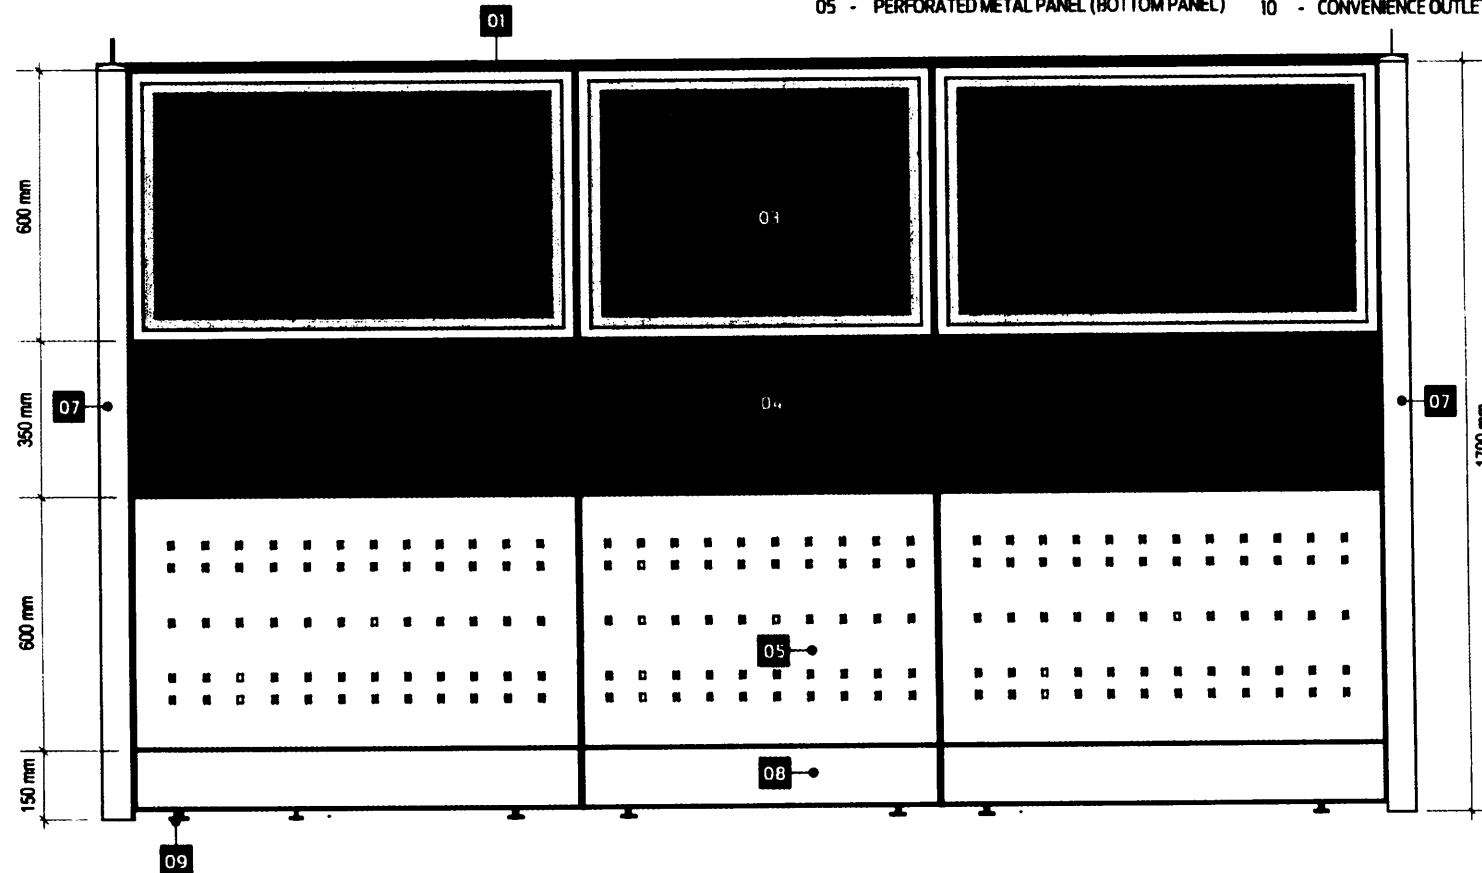

RIGHT SIDE



LAND BANK OF THE PHILIPPINES
PROJECT MANAGEMENT & ENGINEERING DEPT.

1508 M.H. DEL PILAR ST., CORNER DR. QUINTOS ST., MALATE MANILA

TITLE:

SPECIAL CLIENTS

LANDBANK STANDARD DETAILS & SPECIFICATIONS

RECOMMENDING APPROVAL:

C
MARCO D.J. SAMANIGO
HEAD, PMED

DESIGN: TSU-PMED

DRAWN: TSU-PMED

DATE: JULY 2020

REVIEWED: J. MISLANG

DATE:

SHEET NO:

SC
3 OF 7

D-37


NOTES:

- WRITTEN DIMENSIONS ON THESE DRAWINGS SHALL HAVE PRECEDENCE OVER SCALED DIMENSIONS.
- CONTRACTOR/SUPPLIER SHALL VERIFY AND BE RESPONSIBLE FOR ALL DIMENSIONS AND CONDITIONS OF THE JOB.
- **PMED** MUST BE NOTIFIED IMMEDIATELY OF ANY VARIATIONS FROM THE DIMENSIONS AND CONDITIONS SHOWN IN THESE DRAWINGS.
- CONTRACTOR/SUPPLIER SHALL SUBMIT SHOP DRAWING AND PROTOTYPE TO **PMED** FOR APPROVAL BEFORE PRODUCTION.
- SUPPLIER TO SUBMIT FIVE (5) YEARS WARRANTY CERTIFICATE AGAINST DEFECT IN PRODUCT AND WORKMANSHIP.

SPECIFICATIONS:

- | | |
|--|--|
| 01 - ALUMINUM TOP / END CAP | 06 - END SUPPORT PANEL |
| 02 - WORK TOP / COUNTER TOP | 07 - CORNER CONNECTOR POST |
| 03 - GLASS PANEL (TOP-PANEL) | 08 - BASE COVER / RACEWAY |
| 04 - FABRIC PANEL (MID-PANEL) | 09 - HEAVY DUTY ADJUSTABLE FOOT GLIDES |
| 05 - PERFORATED METAL PANEL (BOTTOM PANEL) | 10 - CONVENIENCE OUTLET |

CLASS D

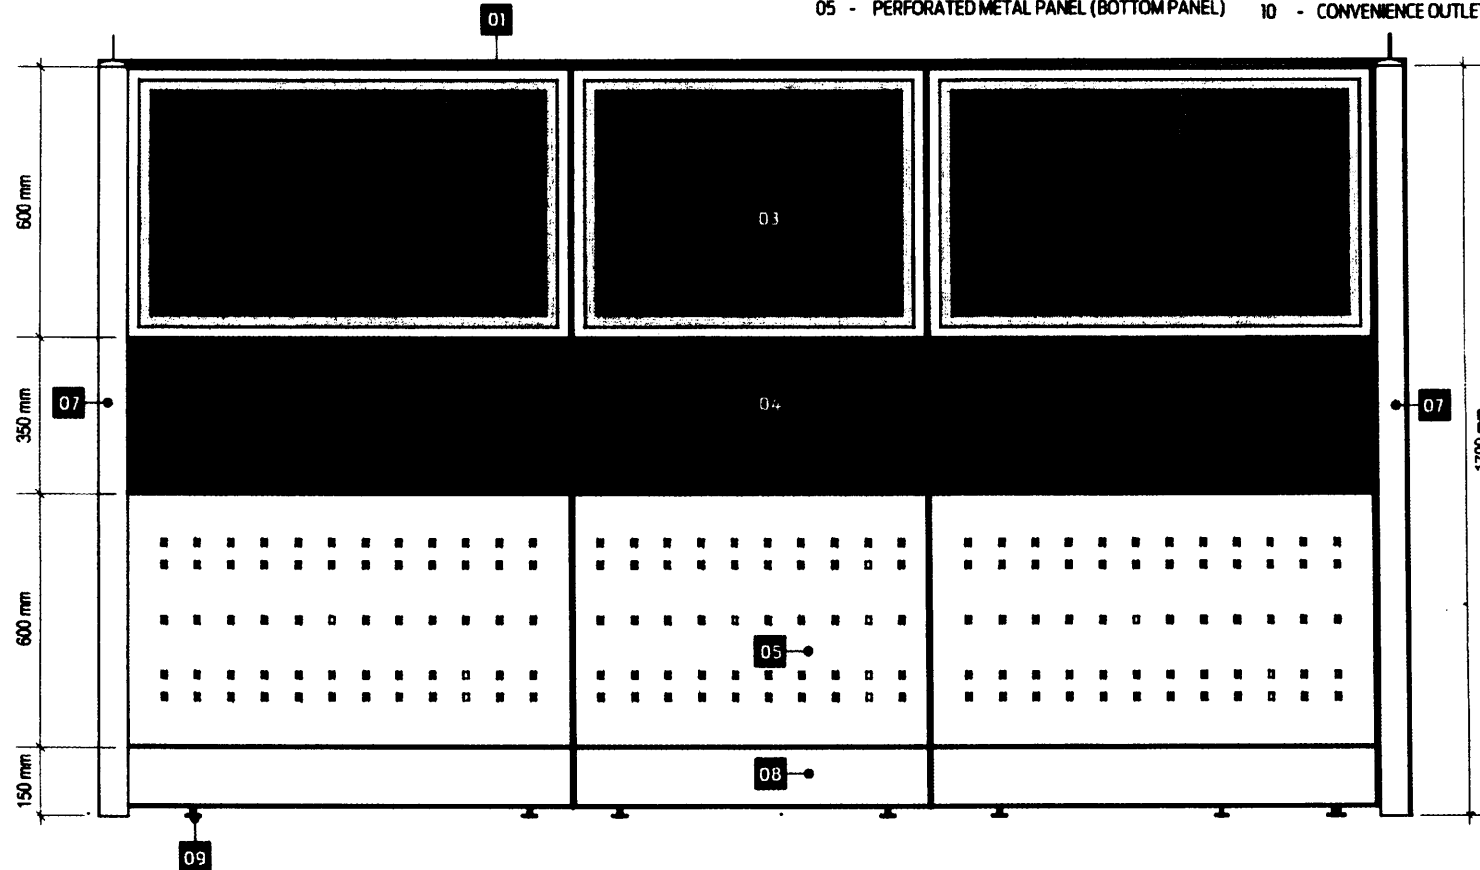

LEFT SIDE



**LAND BANK OF THE PHILIPPINES
PROJECT MANAGEMENT & ENGINEERING DEPT.**

1508 M.H. DEL PILAR ST., CORNER DR. QUINTOS ST., MALATE MANILA

TITLE:

SPECIAL CLIENTS

LANDBANK STANDARD DETAILS & SPECIFICATIONS

RECOMMENDING APPROVAL:

[Signature]
ENRICO D.J. SAMANIEGO
HEAD, PMED

DESIGN: TSU-PMED

DRAWN: TSU-PMED

DATE: JULY 2020

REVIEWED: J. MISLANG

DATE:

SHEET NO:

**SC
4 OF 7**

D-38


NOTES:

- WRITTEN DIMENSIONS ON THESE DRAWINGS SHALL HAVE PRECEDENCE OVER SCALED DIMENSIONS.
- CONTRACTOR/SUPPLIER SHALL VERIFY AND BE RESPONSIBLE FOR ALL DIMENSIONS AND CONDITIONS OF THE JOB.
- PMED MUST BE NOTIFIED IMMEDIATELY OF ANY VARIATIONS FROM THE DIMENSIONS AND CONDITIONS SHOWN IN THESE DRAWINGS.
- CONTRACTOR/SUPPLIER SHALL SUBMIT SHOP DRAWING AND PROTOTYPE TO PMED FOR APPROVAL BEFORE PRODUCTION.
- SUPPLIER TO SUBMIT FIVE (5) YEARS WARRANTY CERTIFICATE AGAINST DEFECT IN PRODUCT AND WORKMANSHIP.

CLASS D

SPECIFICATIONS:

- | | |
|--|--|
| 01 - ALUMINUM TOP / END CAP | 06 - END SUPPORT PANEL |
| 02 - WORK TOP / COUNTER TOP | 07 - CORNER CONNECTION POST |
| 03 - GLASS PANEL (TOP-PANEL) | 08 - BASE COVER / RACEWAY |
| 04 - FABRIC PANEL (MID-PANEL) | 09 - HEAVY DUTY ADJUSTABLE FOOT GLIDES |
| 05 - PERFORATED METAL PANEL (BOTTOM PANEL) | 10 - CONVENIENCE OUTLET |

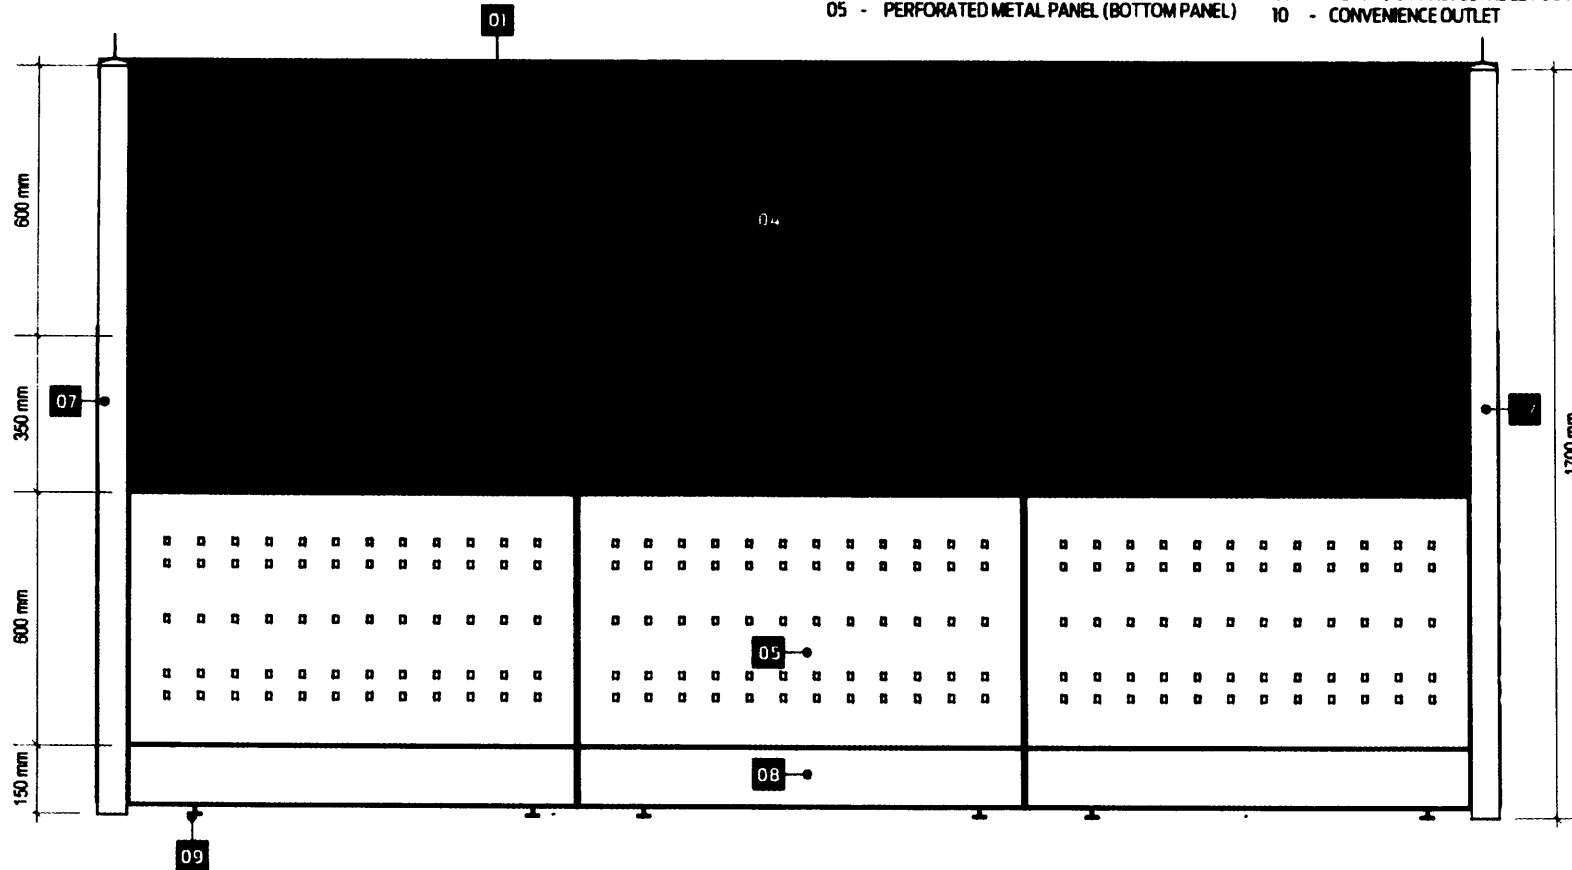

REAR



**LAND BANK OF THE PHILIPPINES
PROJECT MANAGEMENT & ENGINEERING DEPT.**

1508 M.H. DEL PILAR ST., CORNER DR. QUINTOS ST., MALATE MANILA

TITLE:

SPECIAL CLIENTS

LANDBANK STANDARD DETAILS & SPECIFICATIONS

RECOMMENDING APPROVAL:

[Signature]
JOSCO D.J. SAMAYANCO
HEAD, PMED

DESIGN: TSU-PMED

DRAWN: TSU-PMED

DATE: JULY 2020

REVIEWED: J. MISLANG

DATE:

SHEET NO:

**SC
50F7**

D-39


NOTES:

- WRITTEN DIMENSIONS ON THESE DRAWINGS SHALL HAVE PRECEDENCE OVER SCALED DIMENSIONS.
- CONTRACTOR/SUPPLIER SHALL VERIFY AND BE RESPONSIBLE FOR ALL DIMENSIONS AND CONDITIONS OF THE JOB.
- PMED MUST BE NOTIFIED IMMEDIATELY OF ANY VARIATIONS FROM THE DIMENSIONS AND CONDITIONS SHOWN IN THESE DRAWINGS.
- CONTRACTOR/SUPPLIER SHALL SUBMIT SHOP DRAWING AND PROTOTYPE TO PMED FOR APPROVAL BEFORE PRODUCTION.
- SUPPLIER TO SUBMIT FIVE (5) YEARS WARRANTY CERTIFICATE AGAINST DEFECT IN PRODUCT AND WORKMANSHIP.

CLASS D

SPECIFICATIONS:

- | | |
|--|--|
| 01 - ALUMINUM TOP / END CAP | 06 - END SUPPORT PANEL |
| 02 - WORK TOP / COUNTER TOP | 07 - CORNER CONNECTOR POST |
| 03 - GLASS PANEL (TOP-PANEL) | 08 - BASE COVER / RACEWAY |
| 04 - FABRIC PANEL (MID-PANEL) | 09 - HEAVY DUTY ADJUSTABLE FOOT GLIDES |
| 05 - PERFORATED METAL PANEL (BOTTOM PANEL) | 10 - CONVENIENCE OUTLET |

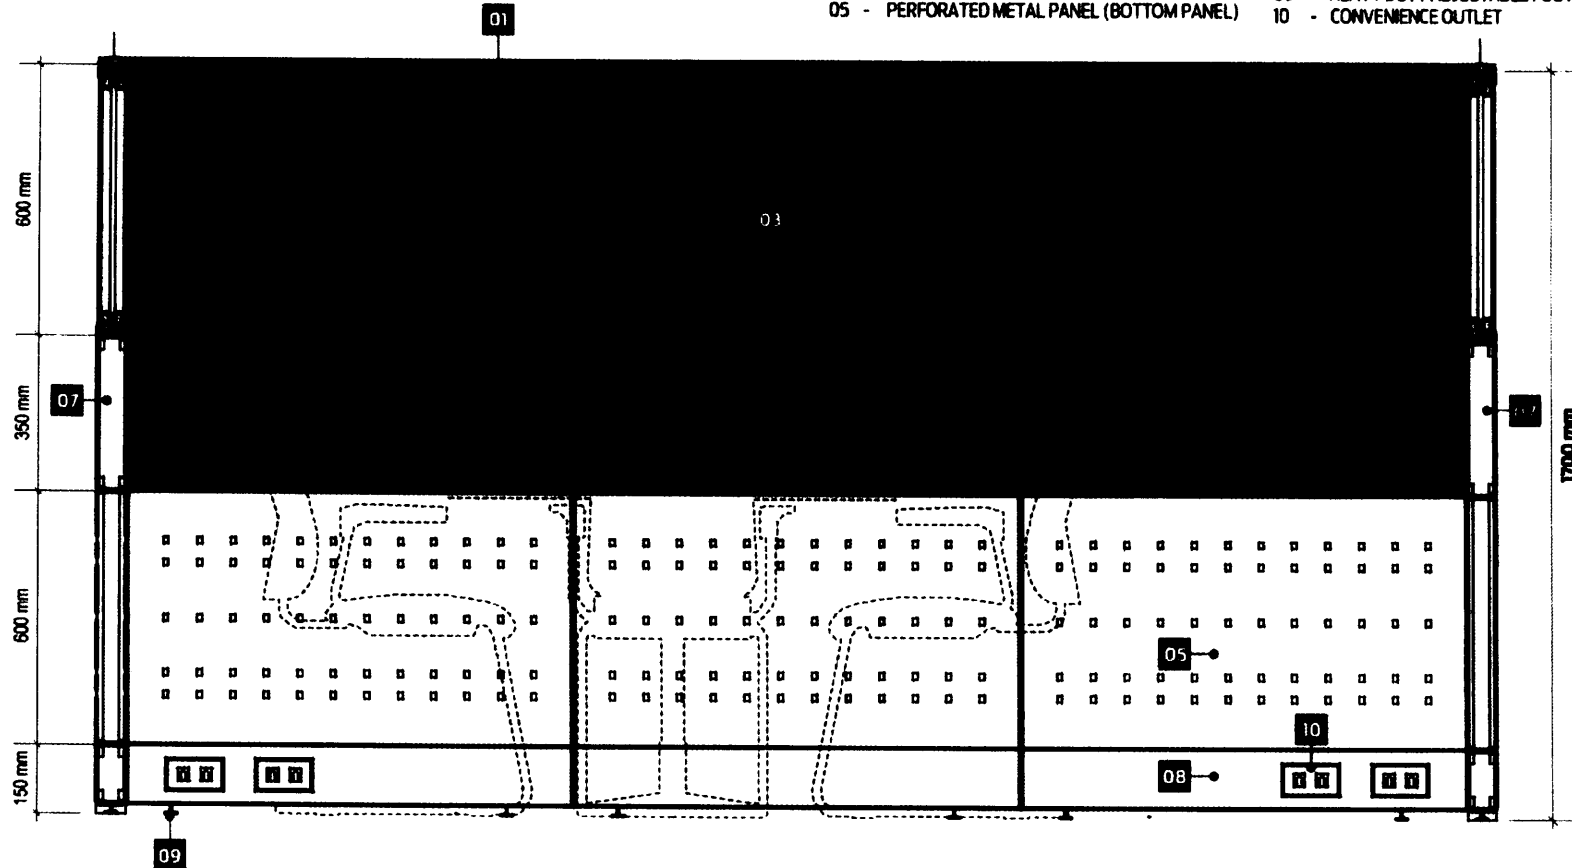

SECTION



**LAND BANK OF THE PHILIPPINES
PROJECT MANAGEMENT & ENGINEERING DEPT.**

1586 M.H. DEL PILAR ST., CORNER DR. QUINTOS ST., MALATE MANILA

TITLE:

SPECIAL CLIENTS

LANDBANK STANDARD DETAILS & SPECIFICATIONS

RECOMMENDING APPROVAL:

[Signature]
ENRICO D.J. SAMARINO
HEAD, PMED

DESIGN: TSU-PMED

DRAWN: TSU-PMED

DATE: JULY 2020

REVIEWED: J. MISLANG

DATE:


SHEET NO:

**SC
6 OF 7**


D-40



GROMMET CAP

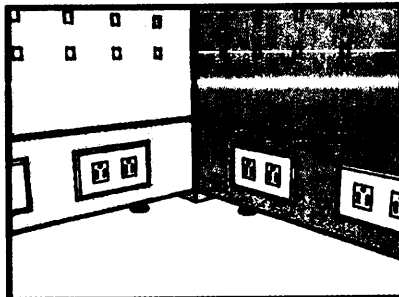

RACEWAY

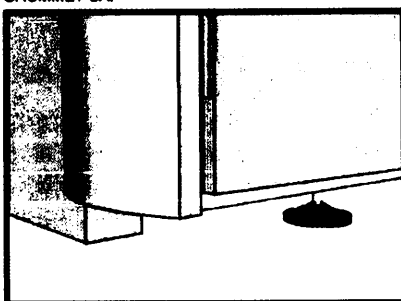

HEAVY DUTY ADJUSTABLE FOOT GLIDES

ACCESSORIES

DESCRIPTIONS

PANEL SYSTEM:

-FOR SEGMENTED AND COMPOSITE PANELS INCLUDING THE ELECTRICAL AND DATA PORT ACCESS.

HEIGHT:

-OVER-ALL PANEL HEIGHT SHALL BE 1700mm. (SEE ATTACHED LAYOUT)

WIDTH:

-WIDTH RANGING FROM 450mm, 800mm and 1000mm. (SEE ATTACHED LAYOUT)

THICKNESS:

-PANEL THICKNESS SHALL BE GA. 16 COLD ROLLED METAL WITH A MINIMUM OF 62.5mm THK TO 75mm THK.

GLASS (TOP PANEL):

-DOUBLE GLASS WALL SHALL BE 6mm THK TEMPERED WITH 50mm THK ALUM. FRAME ON POWDER COATED FINISH.

-ASSEMBLED THROUGH CLIP-ON CONNECTION.

-COLOR : GRAY (SUBJECT FOR APPROVAL)

FABRIC (TOP/MID PANEL):

-PANEL FABRIC SURFACE AREA SHOULD BE REMOVABLE AND CAN FIT BACK IN PLACE.

-ASSEMBLED THROUGH CLIP-ON CONNECTION WITH 6mm THK MDF TILE BACKING.

-FABRIC COLOR : GRAY (SUBJECT FOR APPROVAL)

PERFORATED METAL (BOTTOM PANEL):

-METAL PANEL SHALL BE GA. 18 METAL SHEET ON POWDER COATED FINISH.

-PANEL COLOR : GRAY (SUBJECT FOR APPROVAL)

FRAMES:

-FRAMES SHALL BE GA. 18 (MIN) COLD ROLLED SHEET WITH NON-CORROSIVE PAINT FINISH.

-FABRICATION SHALL BE LIGHTWEIGHT WITH FINE DETAILS.

-COLOR: GRAY (SUBJECT FOR APPROVAL)

CAPPING AND END TRIMS:

-CAPPING SHALL BE ALUMINUM ON POWDER COATED FINISH.

-PROVIDE HEAVY DUTY FOOT GLIDES FOR ALL PARTITIONS.

-COLOR : GRAY (SUBJECT FOR APPROVAL)

RACEWAY:

-SHOULD BE ABLE TO ACCOMMODATE A MAXIMUM OF TEN (10) WIRES AND TEN (10) CABLES.

-RACEWAY HEIGHT RANGING FROM 150mm TO 200mm.

-INCLUDE PROVISIONS FOR TWO (2) UNIVERSAL CONVENIENCE OUTLETS, ONE (1) DATA OUTLET, AND ONE (1) SPARE OUTLET FOR EVERY PANEL.



LAND BANK OF THE PHILIPPINES
PROJECT MANAGEMENT & ENGINEERING DEPT.

1598 M.H. DEL PILAR ST., CORNER DR. QUINTOS ST., MALATE MANILA

TITLE:

SPECIAL CLIENTS

LANDBANK STANDARD DETAILS & SPECIFICATIONS

RECOMMENDING APPROVAL:

[Signature]
ENRICO D.J. SAMANIEGO
HEAD, PMED

DESIGN: TSU-PMED

DRAWN: TSU-PMED

DATE: JULY 2020

REVIEWED: J. MISLANG

DATE:

SHEET NO:


SC
7 OF 7

D-41

NOTES:

- WRITTEN DIMENSIONS ON THESE DRAWINGS SHALL HAVE PRECEDENCE OVER SCALED DIMENSIONS.
- CONTRACTOR/SUPPLIER SHALL VERIFY AND BE RESPONSIBLE FOR ALL DIMENSIONS AND CONDITIONS OF THE JOB.
- PMED MUST BE NOTIFIED IMMEDIATELY OF ANY VARIATIONS FROM THE DIMENSIONS AND CONDITIONS SHOWN IN THESE DRAWINGS.
- CONTRACTOR/SUPPLIER SHALL SUBMIT SHOP DRAWING AND PROTOTYPE TO PMED FOR APPROVAL BEFORE PRODUCTION.
- SUPPLIER TO SUBMIT FIVE (5) YEARS WARRANTY CERTIFICATE AGAINST ANY DEFECT IN PRODUCT OR WORKMANSHIP.


CLASS D

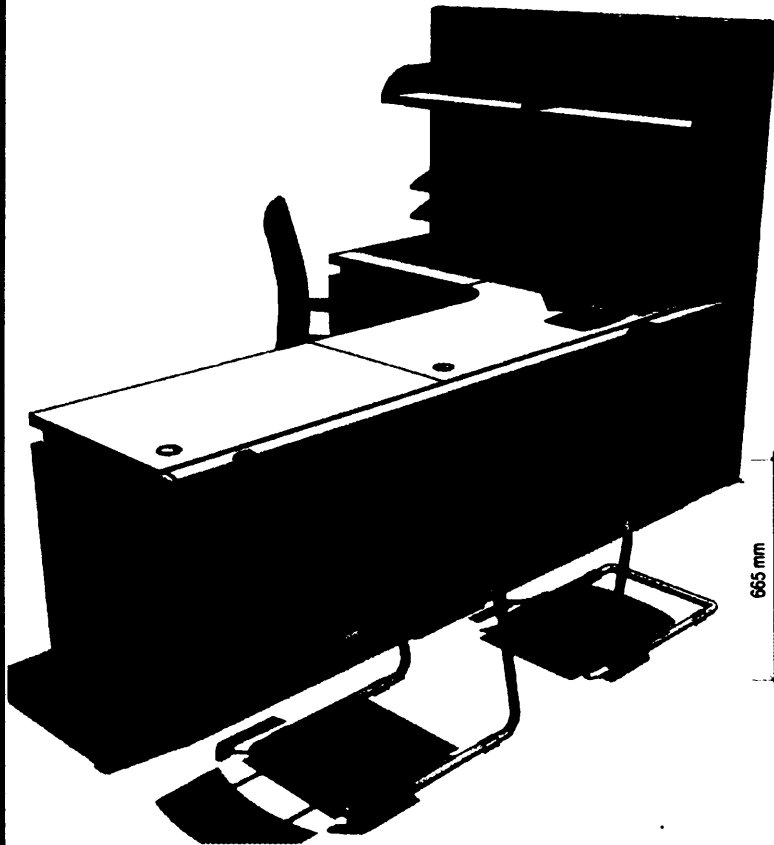

PERSPECTIVE

SPECIFICATIONS:

- 01 - ALUMINUM TOP / END CAP
- 02 - WORK TOP / COUNTER TOP
- 03 - FABRIC PANEL (MID-PANEL)
- 04 - PERFORATED METAL PANEL (BOTTOM PANEL)
- 05 - METAL GRILLE PANEL (FOR IN AND OUT TRAYS)
- 06 - METAL IN AND OUT TRAYS
- 07 - END SUPPORT PANEL
- 08 - CORNER CONNECTOR POST
- 09 - BASE COVER / RACEWAY
- 10 - GROMMET CAP
- 11 - HANG SHELF WITH TASK LIGHT
- 12 - HEAVY DUTY ADJUSTABLE FOOT GLIDES
- 13 - CONVENIENCE OUTLET

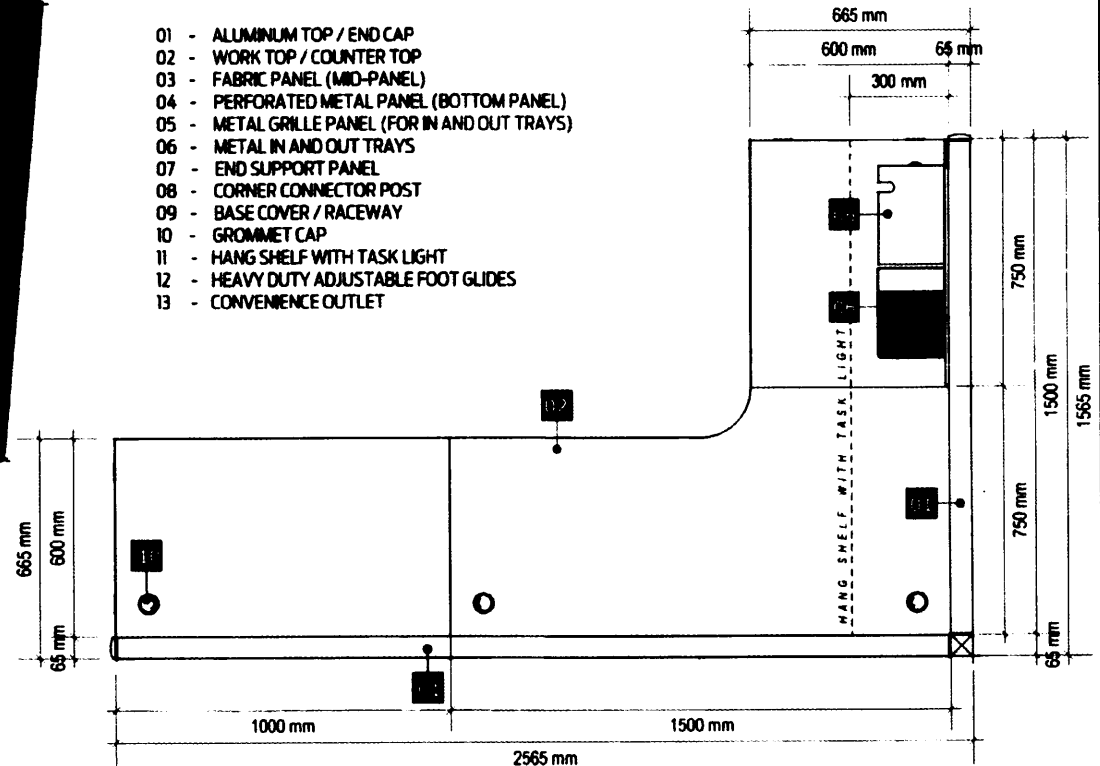

PLAN



LAND BANK OF THE PHILIPPINES
PROJECT MANAGEMENT & ENGINEERING DEPT.
 1508 M.H. DEL PILAR ST., CORNER DR. QUINTOS ST., MALATE MANILA

TITLE:

CASHIER / BOO / BSO WORKSTATION
(TYPE 1)

LANDBANK STANDARD DETAILS & SPECIFICATIONS

RECOMMENDING APPROVAL:

[Signature]
ENRICO D.J. SAMANIEGO
 HEAD, PMED

DESIGN: TSU-PMED

DRAWN: TSU-PMED

DATE: JULY 2020

REVIEWED: J. MISLANG

DATE:

SHEET NO:

CBBW
1 OF 5

D-42


NOTES:

- WRITTEN DIMENSIONS ON THESE DRAWINGS SHALL HAVE PRECEDENCE OVER SCALED DIMENSIONS.
- CONTRACTOR/SUPPLIER SHALL VERIFY AND BE RESPONSIBLE FOR ALL DIMENSIONS AND CONDITIONS OF THE JOB.
- PMED MUST BE NOTIFIED IMMEDIATELY OF ANY VARIATIONS FROM THE DIMENSIONS AND CONDITIONS SHOWN IN THESE DRAWINGS.
- CONTRACTOR/SUPPLIER SHALL SUBMIT SHOP DRAWING AND PROTOTYPE TO PMED FOR APPROVAL BEFORE PRODUCTION.
- SUPPLIER TO SUBMIT FIVE (5) YEARS WARRANTY CERTIFICATE AGAINST ANY DEFECT IN PRODUCT OR WORKMANSHIP.

CLASS D

SPECIFICATIONS:

- | | |
|--|--|
| 01 - ALUMINUM TOP / END CAP | 08 - CORNER CONNECTOR POST |
| 02 - WORK TOP / COUNTER TOP | 09 - BASE COVER / RACEWAY |
| 03 - FABRIC PANEL (MID-PANEL) | 10 - GROMMET CAP |
| 04 - PERFORATED METAL PANEL (BOTTOM PANEL) | 11 - HANG SHELF WITH TASK LIGHT |
| 05 - METAL GRILLE PANEL (FOR IN AND OUT TRAYS) | 12 - HEAVY DUTY ADJUSTABLE FOOT GLIDES |
| 06 - METAL IN AND OUT TRAYS | 13 - CONVENIENCE OUTLET |
| 07 - END SUPPORT PANEL | |

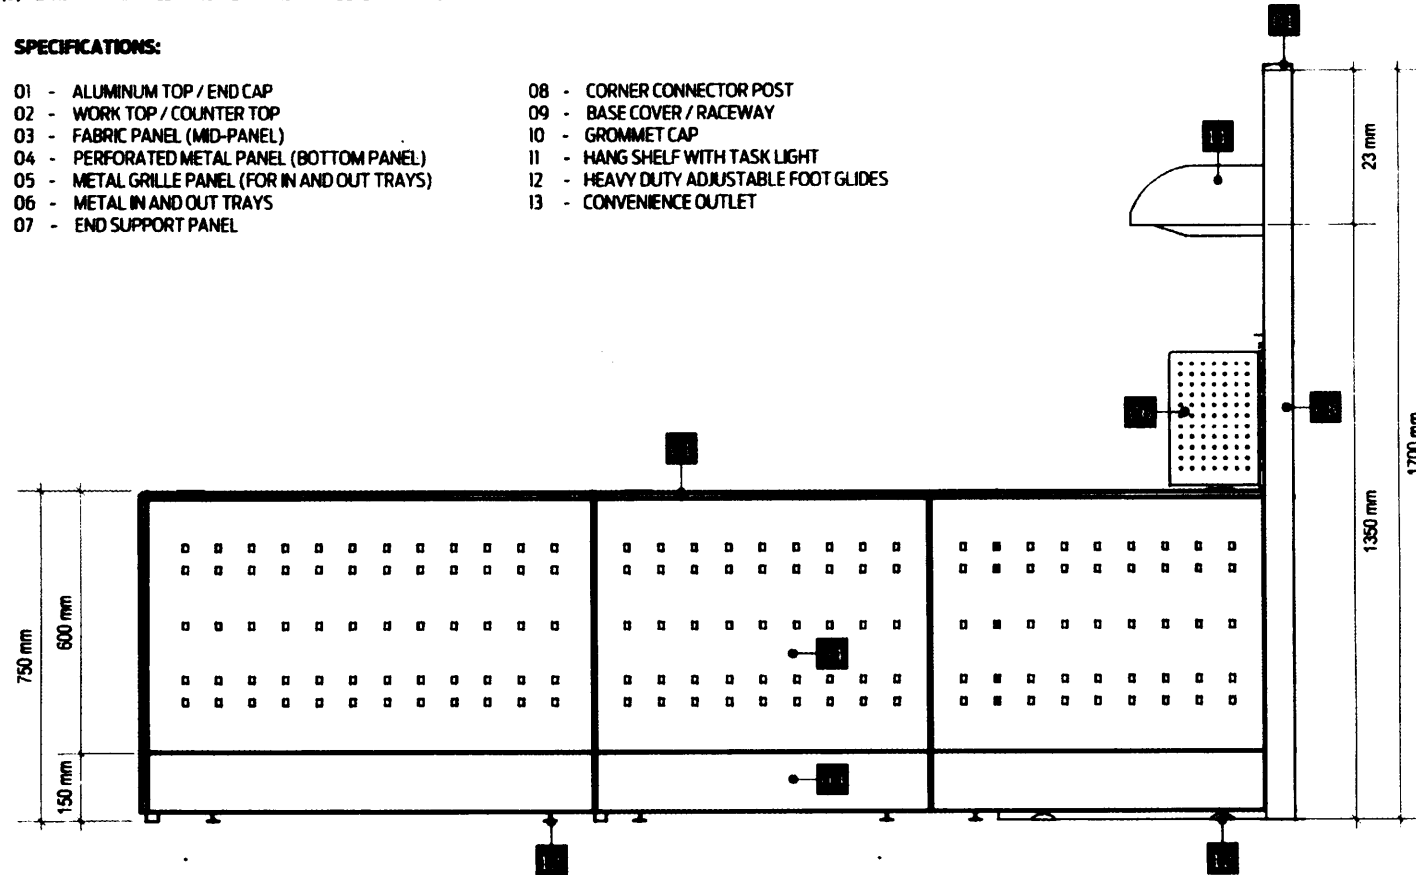

FRONT



**LAND BANK OF THE PHILIPPINES
PROJECT MANAGEMENT & ENGINEERING DEPT.**

1508 M.H. DEL PILAR ST., CORNER DR. QUINTOS ST., MALATE MANILA

TITLE:

**CASHIER / BOO/ BSO WORKSTATION
(TYPE 1)**

LANDBANK STANDARD DETAILS & SPECIFICATIONS

RECOMMENDING APPROVAL:

[Signature]
ENRICO D.J. SAMANIEGO
HEAD, PMED

DESIGN: TSU-PMED

DRAWN: TSU-PMED

DATE: JULY 2020

REVIEWED: J. MISLANG

DATE:

SHEET NO:

**CBBW
2 OF 5**

D-43


NOTES:

- WRITTEN DIMENSIONS ON THESE DRAWINGS SHALL HAVE PRECEDENCE OVER SCALED DIMENSIONS.
- CONTRACTOR/SUPPLIER SHALL VERIFY AND BE RESPONSIBLE FOR ALL DIMENSIONS AND CONDITIONS OF THE JOB.
- PMED MUST BE NOTIFIED IMMEDIATELY OF ANY VARIATIONS FROM THE DIMENSIONS AND CONDITIONS SHOWN IN THESE DRAWINGS.
- CONTRACTOR/SUPPLIER SHALL SUBMIT SHOP DRAWING AND PROTOTYPE TO PMED FOR APPROVAL BEFORE PRODUCTION.
- SUPPLIER TO SUBMIT FIVE (5) YEARS WARRANTY CERTIFICATE AGAINST ANY DEFECT IN PRODUCT OR WORKMANSHIP.

SPECIFICATIONS:

- | | |
|--|--|
| 01 - ALUMINUM TOP / END CAP | 08 - CORNER CONNECTOR POST |
| 02 - WORK TOP / COUNTER TOP | 09 - BASE COVER / RACEWAY |
| 03 - FABRIC PANEL (MID-PANEL) | 10 - GROMMET CAP |
| 04 - PERFORATED METAL PANEL (BOTTOM PANEL) | 11 - HANG SHELF WITH TASK LIGHT |
| 05 - METAL GRILLE PANEL (FOR IN AND OUT TRAYS) | 12 - HEAVY DUTY ADJUSTABLE FOOT GLIDES |
| 06 - METAL IN AND OUT TRAYS | 13 - CONVENIENCE OUTLET |
| 07 - END SUPPORT PANEL | |

CLASS D

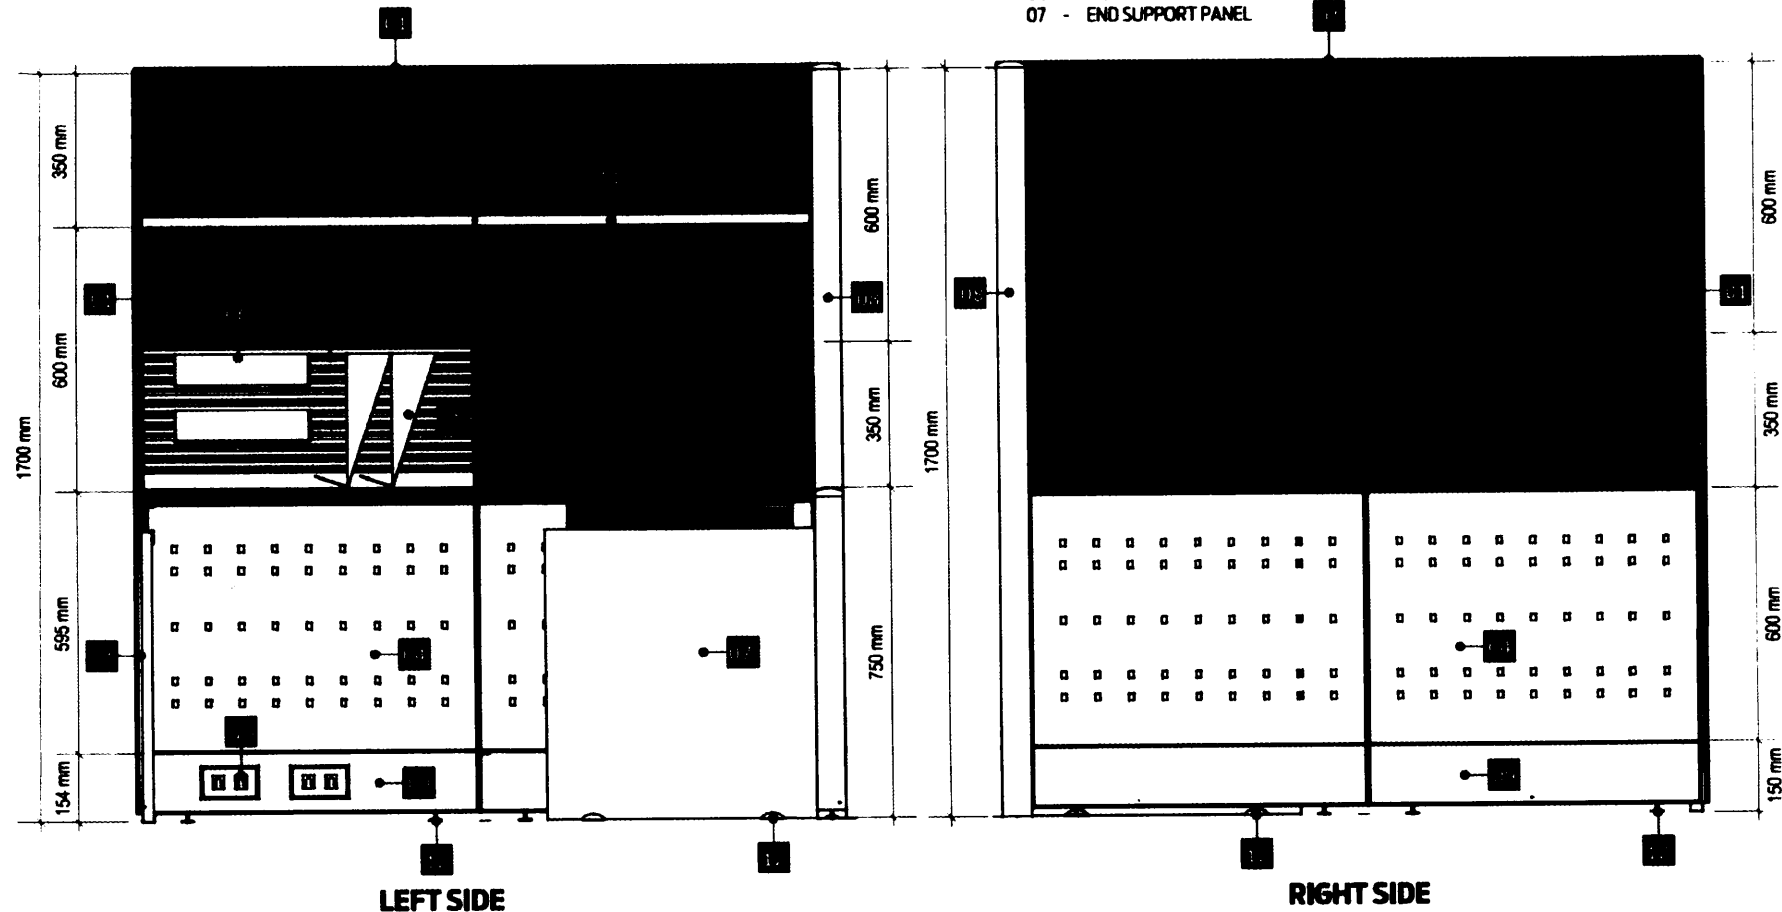

**LAND BANK OF THE PHILIPPINES
PROJECT MANAGEMENT & ENGINEERING DEPT.**

1500 M.H. DEL PILAR ST., CORNER DR. QUINTOS ST., MALATE MANILA

TITLE:

**CASHIER / BOO/ BSO WORKSTATION
(TYPE 1)**

LANDBANK STANDARD DETAILS & SPECIFICATIONS

RECOMMENDING APPROVAL:

[Signature]
ENGR. D.J. SAMARINO
HEAD, PMED

DESIGN: TSU-PMED

DRAWN: TSU-PMED

DATE: JULY 2020

REVIEWED: J. MISLANG

DATE:

SHEET NO:

**CBBW
3 OF 5**


D-44

NOTES:

- WRITTEN DIMENSIONS ON THESE DRAWINGS SHALL HAVE PRECEDENCE OVER SCALED DIMENSIONS.
- CONTRACTOR/SUPPLIER SHALL VERIFY AND BE RESPONSIBLE FOR ALL DIMENSIONS AND CONDITIONS OF THE JOB.
- PMED MUST BE NOTIFIED IMMEDIATELY OF ANY VARIATIONS FROM THE DIMENSIONS AND CONDITIONS SHOWN IN THESE DRAWINGS.
- CONTRACTOR/SUPPLIER SHALL SUBMIT SHOP DRAWING AND PROTOTYPE TO PMED FOR APPROVAL BEFORE PRODUCTION
- SUPPLIER TO SUBMIT FIVE (5) YEARS WARRANTY CERTIFICATE AGAINST ANY DEFECT IN PRODUCT OR WORKMANSHIP.

SPECIFICATIONS:

- | | |
|--|--|
| 01 - ALUMINUM TOP / END CAP | 08 - CORNER CONNECTOR POST |
| 02 - WORK TOP / COUNTER TOP | 09 - BASE COVER / RACEWAY |
| 03 - FABRIC PANEL (MID-PANEL) | 10 - GROMMET CAP |
| 04 - PERFORATED METAL PANEL (BOTTOM PANEL) | 11 - HANG SHELF WITH TASK LIGHT |
| 05 - METAL GRILLE PANEL (FOR IN AND OUT TRAYS) | 12 - HEAVY DUTY ADJUSTABLE FOOT GLIDES |
| 06 - METAL IN AND OUT TRAYS | 13 - CONVENIENCE OUTLET |
| 07 - END SUPPORT PANEL | |

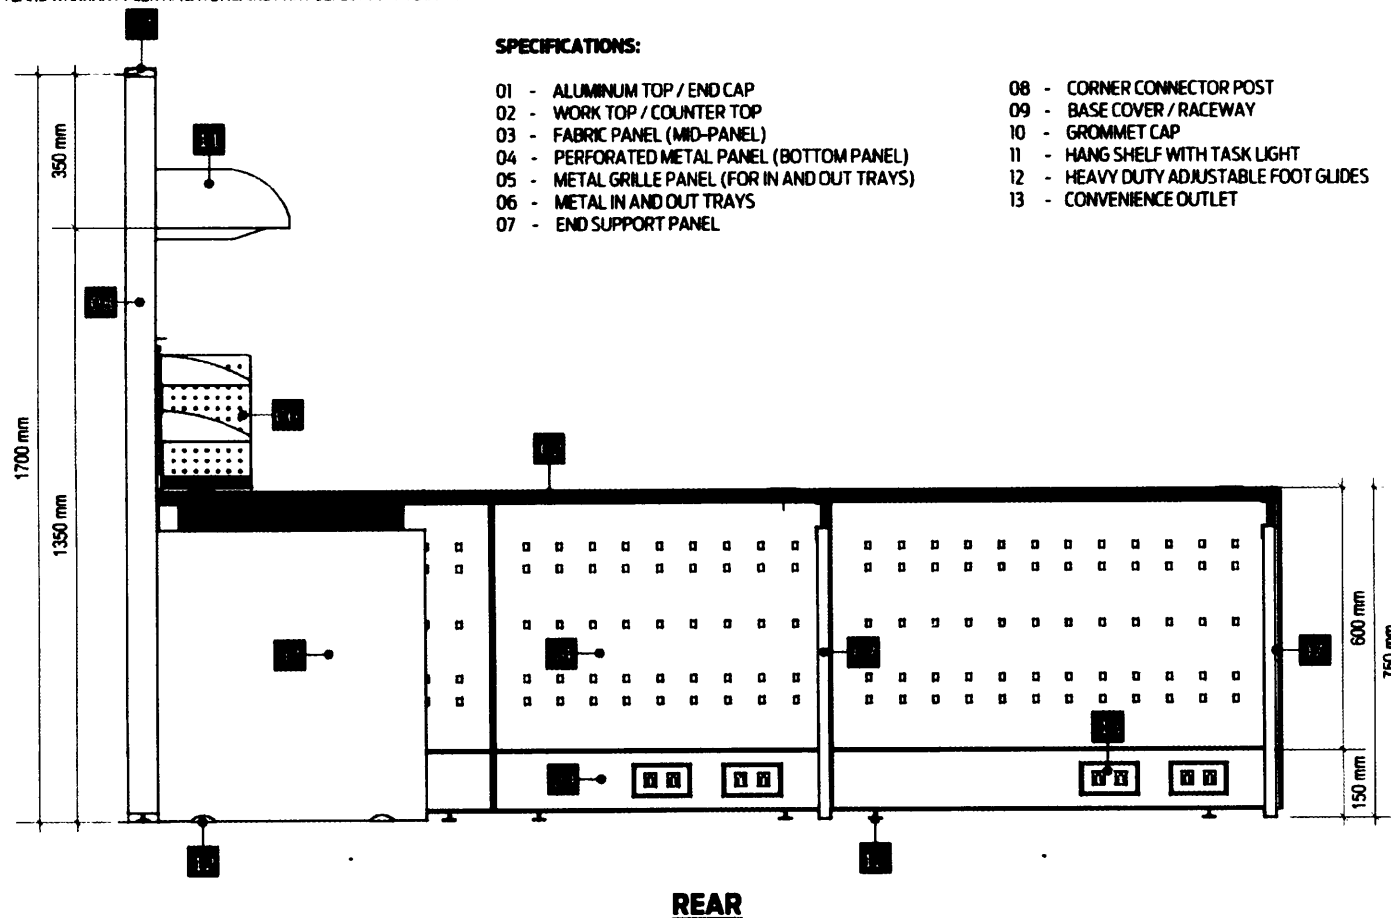

**LAND BANK OF THE PHILIPPINES
PROJECT MANAGEMENT & ENGINEERING DEPT.**

1598 M.H. DEL PILAR ST., CORNER DR. QUINTOS ST., MALATE MANILA

TITLE:

**CASHIER / BOO/ BSO WORKSTATION
(TYPE 1)**

LANDBANK STANDARD DETAILS & SPECIFICATIONS

RECOMMENDING APPROVAL:

[Signature]
ENRICO D.J. SAMARINO
HEAD, PMED

DESIGN: TSU-PMED

DRAWN: TSU-PMED

DATE: JULY 2020


REVIEWED: J. MISLANG

DATE:


SHEET NO:

**CBBW
4 OF 5**


D-45

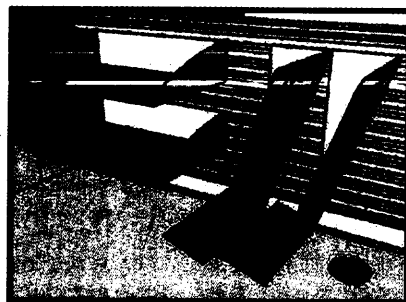


IN AND OUT TRAYS

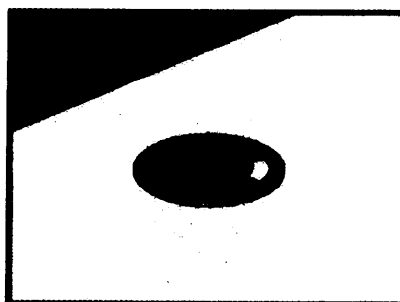

GROMMET CAP

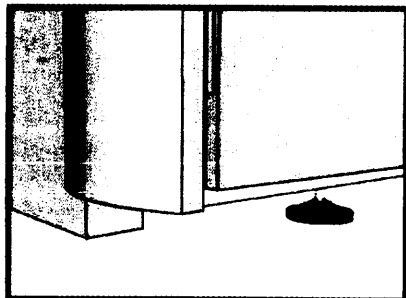

HEAVY DUTY ADJUSTABLE FOOT GLIDES

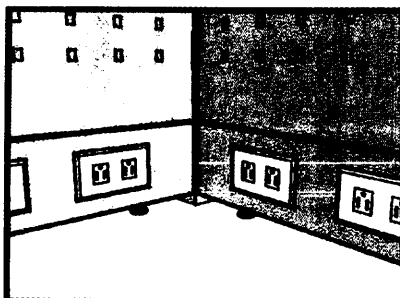

RACEWAY



HANGING SHELVES WITH TASK LIGHT

ACCESSORIES

DESCRIPTIONS

CLASS D

PANEL SYSTEM:

-FOR SEGMENTED AND COMPOSITE PANELS INCLUDING THE ELECTRICAL AND DATA PORT ACCESS.

HEIGHT:

-OVER-ALL PANEL HEIGHT SHALL BE 1700mm. (SEE ATTACHED LAYOUT)

WIDTH:

-WIDTH RANGING FROM 600mm, 750mm, 1000mm and 1500mm. (SEE ATTACHED LAYOUT)

THICKNESS:

-PANEL THICKNESS SHALL BE GA. 16 COLD ROLLED METAL WITH A MINIMUM OF 62.5mm THK TO 75mm THK.

FABRIC (TOP/MID PANEL):

-PANEL FABRIC SURFACE AREA SHOULD BE REMOVABLE AND CAN FIT BACK IN PLACE.

-ASSEMBLED THROUGH CLIP-ON CONNECTION WITH 6mm THK MDF TILE BACKING.

-FABRIC COLOR: GRAY (SUBJECT FOR APPROVAL)

PERFORATED METAL (BOTTOM PANEL):

-METAL PANEL SHALL BE GA. 18 METAL SHEET ON POWDER COATED FINISH.

-PANEL COLOR: GRAY (SUBJECT FOR APPROVAL)

FRAMES:

-FRAMES SHALL BE GA. 18 (MIN) COLD ROLLED SHEET WITH NON-CORROSIVE PAINT FINISH.

-FABRICATION SHALL BE LIGHTWEIGHT WITH FINE DETAILS.

-COLOR: GRAY (SUBJECT FOR APPROVAL)

CAPPING AND END TRIMS:

-CAPPING SHALL BE ALUMINUM ON POWDER COATED FINISH.

-PROVIDE HEAVY DUTY FOOT GLIDES FOR ALL PARTITIONS.

-COLOR: GRAY (SUBJECT FOR APPROVAL)

METAL GRILLE PANEL:

-PANEL SHALL BE GA. 18 (MIN) COLD ROLLED SHEET ON POWDER COATED FINISH.

-PROVIDE SLOTS FOR IN AND OUT TRAYS.

-COLOR: GRAY (SUBJECT FOR APPROVAL)

RACEWAY:

-SHOULD BE ABLE TO ACCOMMODATE A MAXIMUM OF TEN (10) WIRES AND TEN (10) CABLES.

-RACEWAY HEIGHT RANGING FROM 150mm TO 200mm.

-INCLUDE PROVISIONS FOR TWO (2) UNIVERSAL CONVENIENCE OUTLET, ONE (1) DATA OUTLET, AND ONE (1) SPARE OUTLET FOR EVERY PANEL.

IN AND OUT TRAYS:

-TRAYS SHALL BE GA. 18 COLD ROLLED METAL SHEET ON POWDER COATED FINISH.

-TRAY SLOTS TO BE FIRMLY ATTACHED TO METAL GRILLE FRAME.

-COLOR: GRAY (SUBJECT FOR APPROVAL)

WORK SURFACE:

-32mm THK MDF, HDF OR EQUIVALENT WITH 1.5mm THK HIGH PRESSURE LAMINATE (HPL) WITH T-MOULDING EDGES

-COLOR: LIGHT BEIGE (SUBJECT FOR APPROVAL)

HANGING SHELVES:

-GA. 18 FORMED STEEL FULLY WELDED ASSEMBLY ON POWDER COATED FINISH

-COLOR: GRAY (SUBJECT FOR APPROVAL)

TASK LIGHT:

-UNDER SHELF TASK LIGHT WITH COMPLETE ACCESSORIES, COVER AND ELECTRICAL WORKS



LAND BANK OF THE PHILIPPINES
PROJECT MANAGEMENT & ENGINEERING DEPT.

1598 M.H. DEL PILAR ST., CORNER DR. QUINTOS ST., MALATE MANILA

TITLE:

CASHIER / BOO/ BSO WORKSTATION
(TYPE 1)

LANDBANK STANDARD DETAILS & SPECIFICATIONS

RECOMMENDING APPROVAL:

6

[Signature]
FRANCO D.J. SAMANIEGO
HEAD, PMED

DESIGN: TSU-PMED

DRAWN: TSU-PMED

DATE: JULY 2020

REVIEWED: J. MISLANG

DATE:

SHEET NO:

CBBW
5 OF 5

D-46

NOTES:

- WRITTEN DIMENSIONS ON THESE DRAWINGS SHALL HAVE PRECEDENCE OVER SCALED DIMENSIONS.
- CONTRACTOR/SUPPLIER SHALL VERIFY AND BE RESPONSIBLE FOR ALL DIMENSIONS AND CONDITIONS OF THE JOB.
- PMED MUST BE NOTIFIED IMMEDIATELY OF ANY VARIATIONS FROM THE DIMENSIONS AND CONDITIONS SHOWN IN THESE DRAWINGS.
- CONTRACTOR/SUPPLIER SHALL SUBMIT SHOP DRAWING AND PROTOTYPE TO PMED FOR APPROVAL BEFORE PRODUCTION.
- SUPPLIER TO SUBMIT FIVE (5) YEARS WARRANTY CERTIFICATE AGAINST ANY DEFECT IN PRODUCT OR WORKMANSHIP.


CLASS D



PERSPECTIVE

SPECIFICATIONS:

- 01 - ALUMINUM TOP / END CAP
- 02 - WORK TOP / COUNTER TOP
- 03 - FABRIC PANEL (MID-PANEL)
- 04 - PERFORATED METAL PANEL (BOTTOM PANEL)
- 05 - METAL GRILLE PANEL (FOR IN AND OUT TRAYS)
- 06 - METAL IN AND OUT TRAYS
- 07 - END SUPPORT PANEL
- 08 - CORNER CONNECTOR POST
- 09 - BASE COVER / RACEWAY
- 10 - GROMMET CAP
- 11 - HANG SHELF WITH TASK LIGHT
- 12 - HEAVY DUTY ADJUSTABLE FOOT GLIDES
- 13 - CONVENIENCE OUTLET

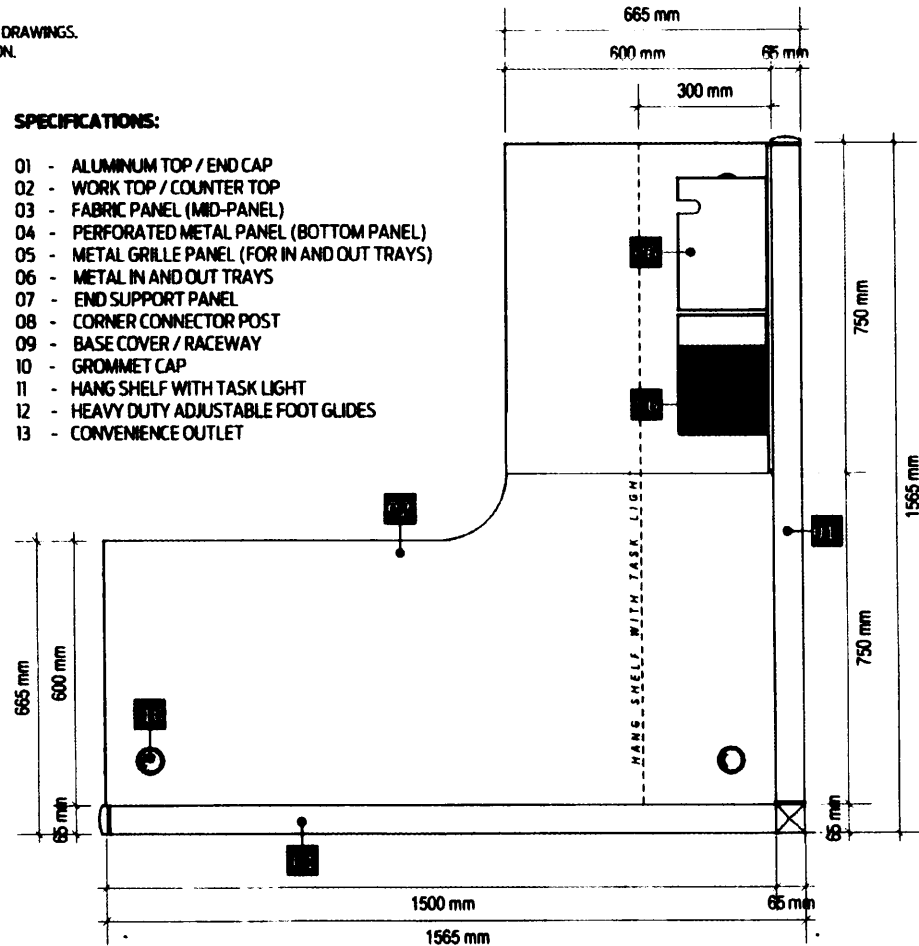

PLAN



**LAND BANK OF THE PHILIPPINES
PROJECT MANAGEMENT & ENGINEERING DEPT.**

1598 M.H. DEL PILAR ST., CORNER DR. QUINTOS ST., MALATE MANILA

TITLE:

**CASHIER / BOO / BSO WORKSTATION
(TYPE 2)**

LANDBANK STANDARD DETAILS & SPECIFICATIONS

RECOMMENDING APPROVAL:

[Signature]
ENCO D.I. SAMARINO
HEAD, PMED

DESIGN: TSU-PMED

DRAWN: TSU-PMED

DATE: JULY 2020

REVIEWED: J. MISLANG

DATE:

SHEET NO.:

**CBBW
1 OF 4**


D-47

NOTES:


- WRITTEN DIMENSIONS ON THESE DRAWINGS SHALL HAVE PRECEDENCE OVER SCALED DIMENSIONS.
- CONTRACTOR/SUPPLIER SHALL VERIFY AND BE RESPONSIBLE FOR ALL DIMENSIONS AND CONDITIONS OF THE JOB.
- PMED MUST BE NOTIFIED IMMEDIATELY OF ANY VARIATIONS FROM THE DIMENSIONS AND CONDITIONS SHOWN IN THESE DRAWINGS.
- CONTRACTOR/SUPPLIER SHALL SUBMIT SHOP DRAWING AND PROTOTYPE TO PMED FOR APPROVAL BEFORE PRODUCTION.
- SUPPLIER TO SUBMIT FIVE (5) YEARS WARRANTY CERTIFICATE AGAINST ANY DEFECT IN PRODUCT OR WORKMANSHIP.

SPECIFICATIONS:

- 01 - ALUMINUM TOP / END CAP
- 02 - WORK TOP / COUNTER TOP
- 03 - FABRIC PANEL (MID-PANEL)
- 04 - PERFORATED METAL PANEL (BOTTOM PANEL)
- 05 - METAL GRILLE PANEL (FOR IN AND OUT TRAYS)
- 06 - METAL IN AND OUT TRAYS
- 07 - END SUPPORT PANEL
- 08 - CORNER CONNECTOR POST
- 09 - BASE COVER / RACEWAY
- 10 - GROMMET CAP
- 11 - HANG SHELF WITH TASK LIGHT
- 12 - HEAVY DUTY ADJUSTABLE FOOT GLIDES
- 13 - CONVENIENCE OUTLET

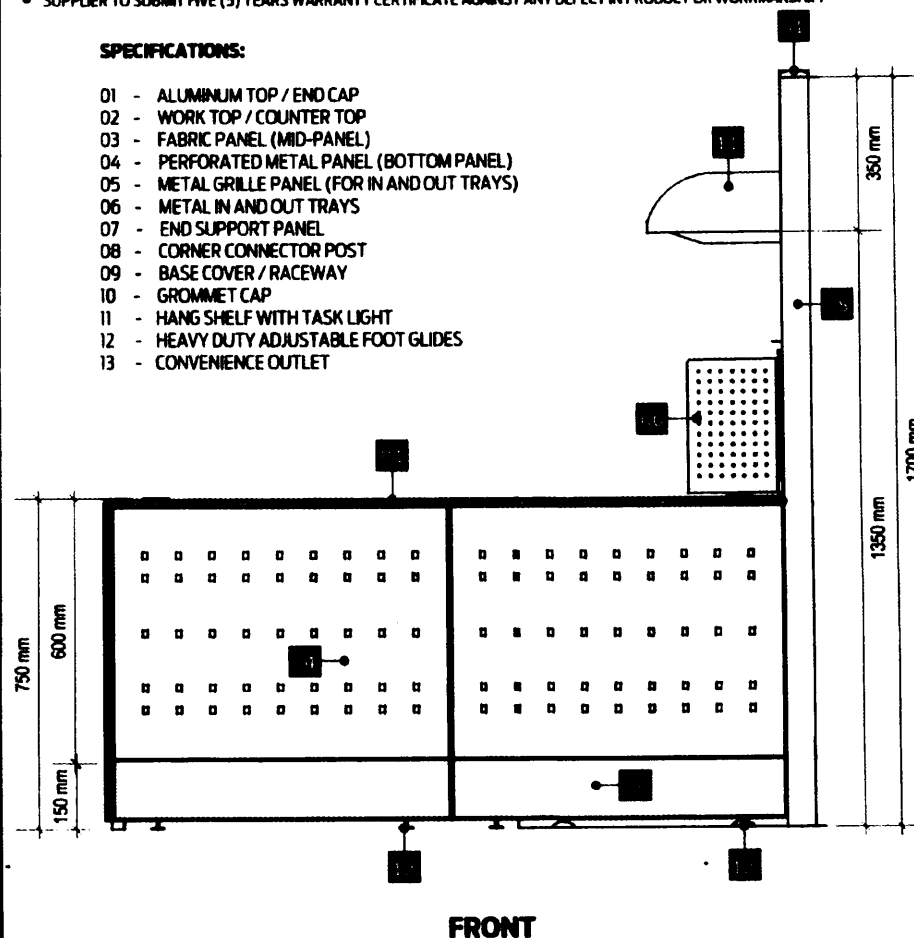

FRONT

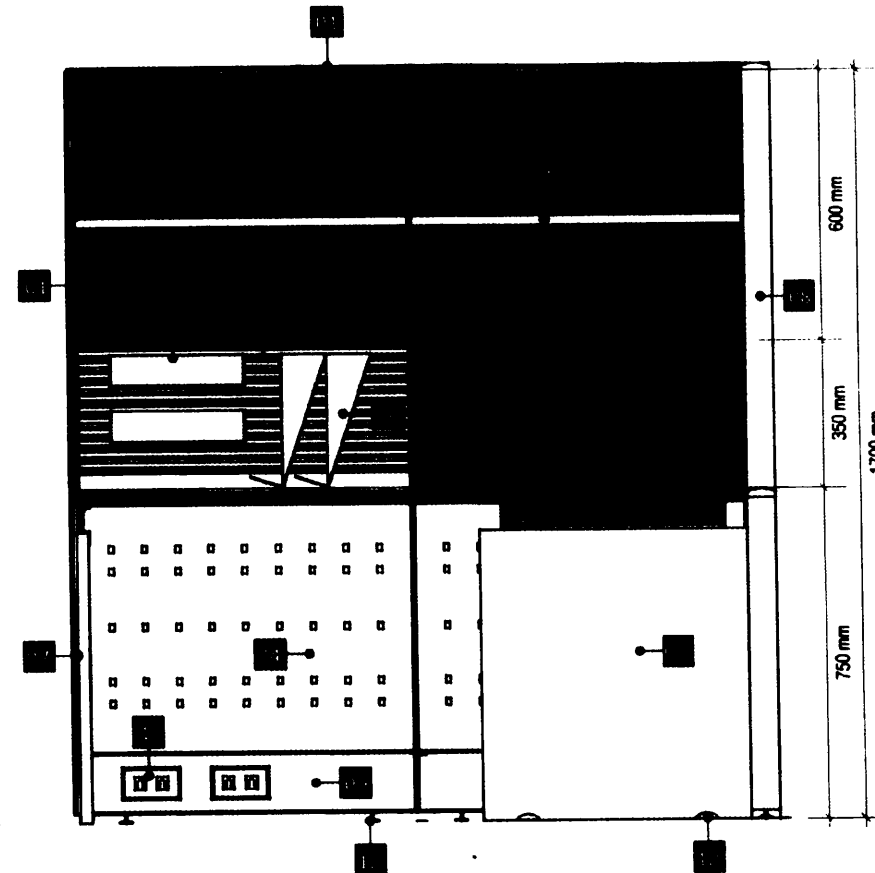

LEFT SIDE



LAND BANK OF THE PHILIPPINES
PROJECT MANAGEMENT & ENGINEERING DEPT.

1508 M.H. DEL PILAR ST., CORNER DR. QUINTOS ST., MALATE MANILA

TITLE:

CASHIER / BOO/ BSO WORKSTATION
(TYPE 2)

LANDBANK STANDARD DETAILS & SPECIFICATIONS

RECOMMENDING APPROVAL:

[Signature]
ENCO D.J. SAMINOGO
HEAD, PMED

DESIGN: TSU-PMED

DRAWN: TSU-PMED

DATE: JULY 2020

REVIEWED: J. MISLANG

DATE:

SHEET NO:

CBBW
2 OF 4


D-48

NOTES:


- WRITTEN DIMENSIONS ON THESE DRAWINGS SHALL HAVE PRECEDENCE OVER SCALED DIMENSIONS.
- CONTRACTOR/SUPPLIER SHALL VERIFY AND BE RESPONSIBLE FOR ALL DIMENSIONS AND CONDITIONS OF THE JOB.
- PMED MUST BE NOTIFIED IMMEDIATELY OF ANY VARIATIONS FROM THE DIMENSIONS AND CONDITIONS SHOWN IN THESE DRAWINGS.
- CONTRACTOR/SUPPLIER SHALL SUBMIT SHOP DRAWING AND PROTOTYPE TO PMED FOR APPROVAL BEFORE PRODUCTION.
- SUPPLIER TO SUBMIT FIVE (5) YEARS WARRANTY CERTIFICATE AGAINST ANY DEFECT IN PRODUCT OR WORKMANSHIP.

SPECIFICATIONS:

- 01 - ALUMINUM TOP / END CAP
- 02 - WORK TOP / COUNTER TOP
- 03 - FABRIC PANEL (MID-PANEL)
- 04 - PERFORATED METAL PANEL (BOTTOM PANEL)
- 05 - METAL GRILLE PANEL (FOR IN AND OUT TRAYS)
- 06 - METAL IN AND OUT TRAYS
- 07 - END SUPPORT PANEL
- 08 - CORNER CONNECTOR POST
- 09 - BASE COVER / RACEWAY
- 10 - GROMMET CAP
- 11 - HANG SHELF WITH TASK LIGHT
- 12 - HEAVY DUTY ADJUSTABLE FOOT GLIDES
- 13 - CONVENIENCE OUTLET

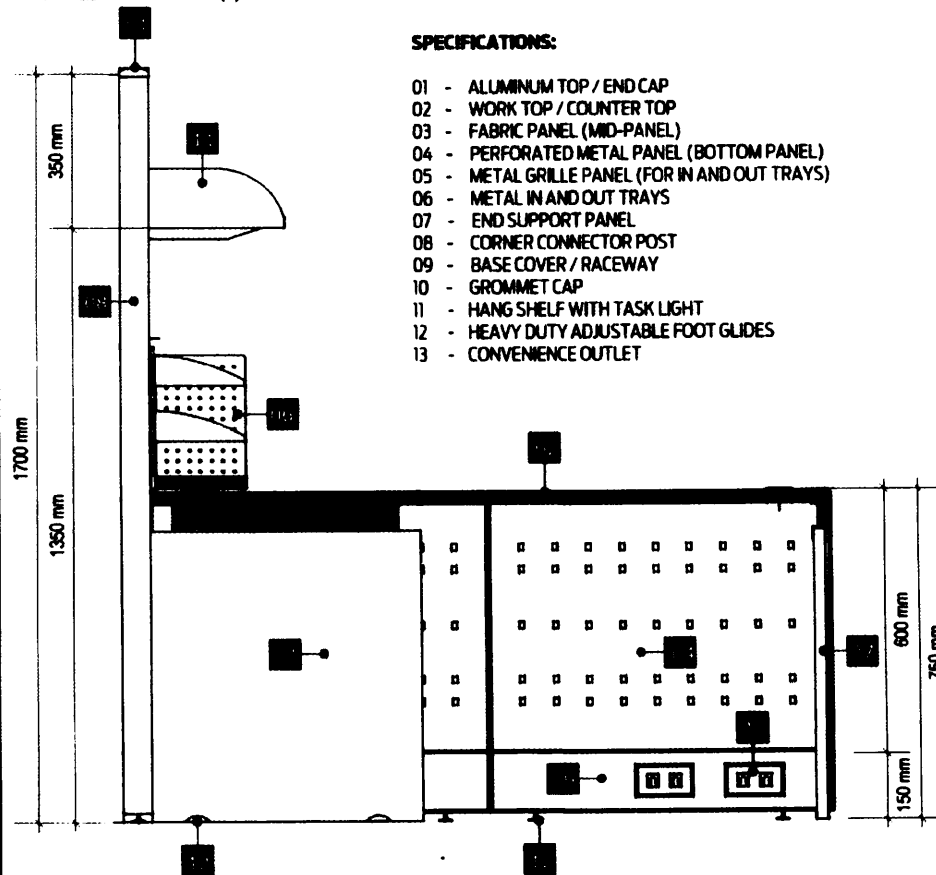

REAR

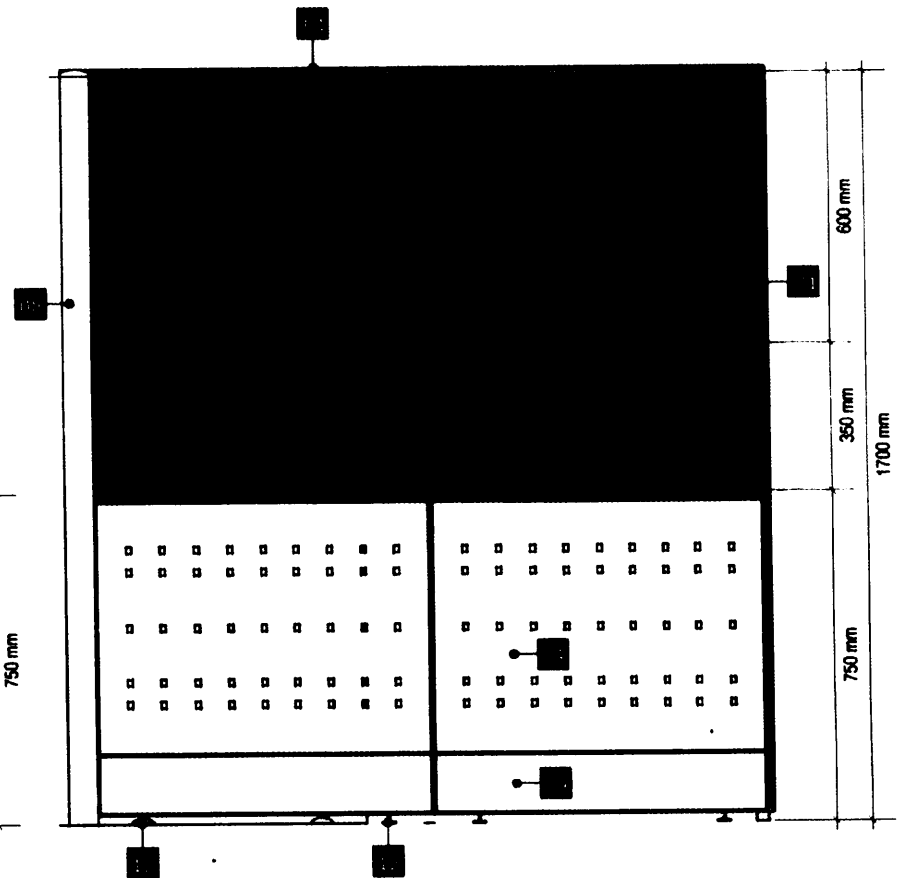

RIGHT SIDE



LAND BANK OF THE PHILIPPINES
PROJECT MANAGEMENT & ENGINEERING DEPT.

1508 M.H. DEL PILAR ST., CORNER DR. QUINTOS ST., MALATE MANILA

TITLE:

CASHIER / BOO/BSO WORKSTATION
(TYPE 2)

LANDBANK STANDARD DETAILS & SPECIFICATIONS

RECOMMENDING APPROVAL:

[Signature]
VICENTE D.J. SAMARINO
HEAD, PMED

DESIGN: TSU-PMED

DRAWN: TSU-PMED

DATE: JULY 2020

REVIEWED: J. MISLANG

DATE:

SHEET NO:


CBBW
3 OF 4

D-49


DESCRIPTIONS




IN AND OUT TRAYS

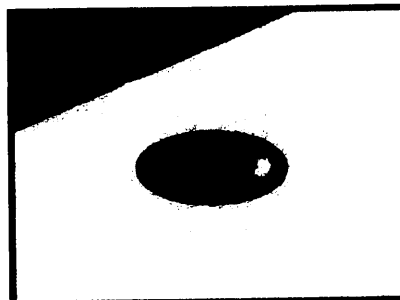


GROMMET CAP

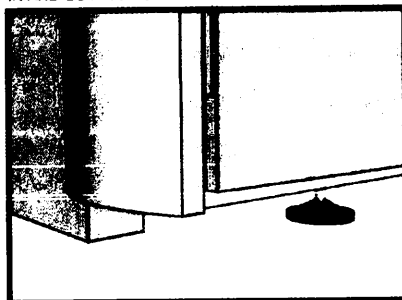

HEAVY DUTY ADJUSTABLE FOOT GLIDES

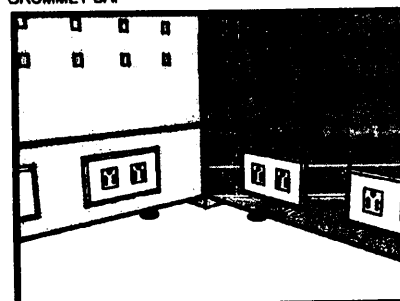

RACEWAY

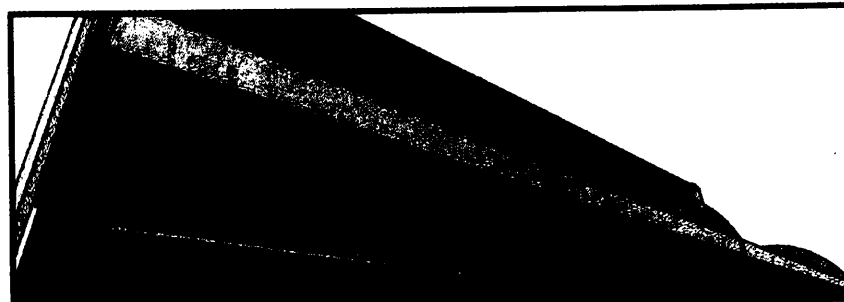

HANGING SHELVES WITH TASK LIGHT

PANEL SYSTEM:

-FOR SEGMENTED AND COMPOSITE PANELS INCLUDING THE ELECTRICAL AND DATA PORT ACCESS.

HEIGHT:

-OVER-ALL PANEL HEIGHT SHALL BE 1700mm. (SEE ATTACHED LAYOUT)

WIDTH:

-WIDTH RANGING FROM 600mm, 750mm, and 1500mm. (SEE ATTACHED LAYOUT)

THICKNESS:

-PANEL THICKNESS SHALL BE GA. 16 COLD ROLLED METAL WITH A MINIMUM OF 62.5mm THK TO 75mm THK.

FABRIC (TOP/MID PANEL):

-PANEL FABRIC SURFACE AREA SHOULD BE REMOVABLE AND CAN FIT BACK IN PLACE.

-ASSEMBLED THROUGH CLIP-ON CONNECTION WITH 6mm THK MDF TILE BACKING.

-FABRIC COLOR: GRAY (SUBJECT FOR APPROVAL)

PERFORATED METAL (BOTTOM PANEL):

-METAL PANEL SHALL BE GA. 18 METAL SHEET ON POWDER COATED FINISH.

-PANEL COLOR: GRAY (SUBJECT FOR APPROVAL)

FRAMES:

-FRAMES SHALL BE GA. 18 (MIN) COLD ROLLED SHEET WITH NON-CORROSIVE PAINT FINISH.

-FABRICATION SHALL BE LIGHTWEIGHT WITH FINE DETAILS.

-COLOR: GRAY (SUBJECT FOR APPROVAL)

CAPPING AND END TRIMS:

-CAPPING SHALL BE ALUMINUM ON POWDER COATED FINISH.

-PROVIDE HEAVY DUTY FOOT GLIDES FOR ALL PARTITIONS.

-COLOR: GRAY (SUBJECT FOR APPROVAL)

METAL GRILLE PANEL:

-PANEL SHALL BE GA. 18 (MIN) COLD ROLLED SHEET ON POWDER COATED FINISH.

-PROVIDE SLOTS FOR IN AND OUT TRAYS.

-COLOR: GRAY (SUBJECT FOR APPROVAL)

RACEWAY:

-SHOULD BE ABLE TO ACCOMMODATE A MAXIMUM OF TEN (10) WIRES AND TEN (10) CABLES.

-RACEWAY HEIGHT RANGING FROM 150mm TO 200mm.

-INCLUDE PROVISIONS FOR TWO (2) UNIVERSAL CONVENIENCE OUTLETS, ONE (1) DATA OUTLET, AND ONE (1) SPARE OUTLET FOR EVERY PANEL.

IN AND OUT TRAYS:

-TRAYS SHALL BE GA. 18 COLD ROLLED METAL SHEET ON POWDER COATED FINISH.

-TRAY SLOTS TO BE FIRMLY ATTACHED TO METAL GRILLE FRAME.

-COLOR: GRAY (SUBJECT FOR APPROVAL)

WORK SURFACE:

-32mm THK MDF, HDF OR EQUIVALENT WITH 1.5mm THK HIGH PRESSURE LAMINATE (HPL) WITH T-MOULDING EDGES

-COLOR: LIGHT BEIGE (SUBJECT FOR APPROVAL)

HANGING SHELVES:

-GA. 18 FORMED STEEL FULLY WELDED ASSEMBLY ON POWDER COATED FINISH

-COLOR: GRAY (SUBJECT FOR APPROVAL)

TASK LIGHT:

-UNDER SHELF TASK LIGHT WITH COMPLETE ACCESSORIES, COVER AND ELECTRICAL WORKS

ACCESSORIES



LAND BANK OF THE PHILIPPINES
PROJECT MANAGEMENT & ENGINEERING DEPT.

1508 M.H. DEL PILAR ST., CORNER DR. QUINTOS ST., MALATE MANILA

TITLE:

CASHIER / BOO/ BSO WORKSTATION
(TYPE 2)

LANDBANK STANDARD DETAILS & SPECIFICATIONS

RECOMMENDING APPROVAL:

[Signature]
ENRICO D.J. SAMARTEGO
HEAD, PMED

DESIGN: TSU-PMED

DRAWN: TSU-PMED

DATE: JULY 2020

REVIEWED: J. MISLANG

DATE:

SHEET NO:


CBBW
4 OF 4

NOTES:


- WRITTEN DIMENSIONS ON THESE DRAWINGS SHALL HAVE PRECEDENCE OVER SCALED DIMENSIONS.
- CONTRACTOR/SUPPLIER SHALL VERIFY AND BE RESPONSIBLE FOR ALL DIMENSIONS AND CONDITIONS OF THE JOB.
- FIELD MUST BE NOTIFIED IMMEDIATELY OF ANY VARIATIONS FROM THE DIMENSIONS AND CONDITIONS SHOWN IN THESE DRAWINGS.
- CONTRACTOR/SUPPLIER SHALL BE RESPONSIBLE FOR OBTAINING ALL NECESSARY PERMITS AND APPROVALS BEFORE PROCEEDING WITH THE WORK.
- SUPPLIER TO SUBMIT FIVE (5) YEARS WARRANTY CERTIFICATE AGAINST DEFECT IN PRODUCT AND WORKMANSHIP.

SPECIFICATIONS:

- 01 - ALUMINUM TOP / END CAP
- 02 - WORK TOP / COUNTER TOP
- 03 - FABRIC PANEL (END PANEL)
- 04 - PERFORATED METAL PANEL (BOTTOM PANEL)
- 05 - METAL GRILLE PANEL (FOR IN AND OUT TRAYS)
- 06 - METAL IN AND OUT TRAYS
- 07 - END SUPPORT PANEL
- 08 - CORNER CONNECTOR POST
- 09 - BASE COVER / RACEWAY
- 10 - GROMMET CAP
- 11 - HANG SHELF WITH TASK LIGHT
- 12 - HEAVY DUTY ADJUSTABLE FOOT GLIDES
- 13 - CONVENIENCE OUTLET
- 14 - GLASS PANEL (TOP PANEL)

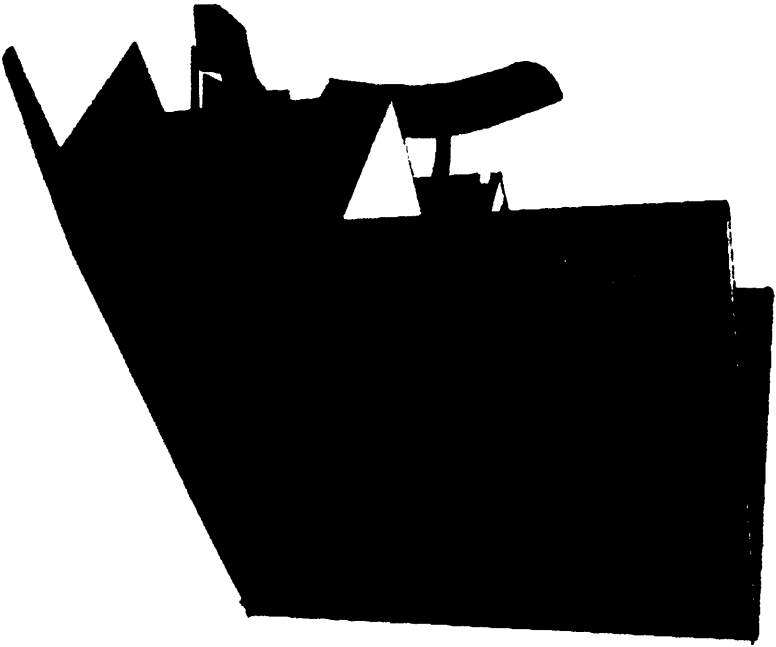

PERSPECTIVE

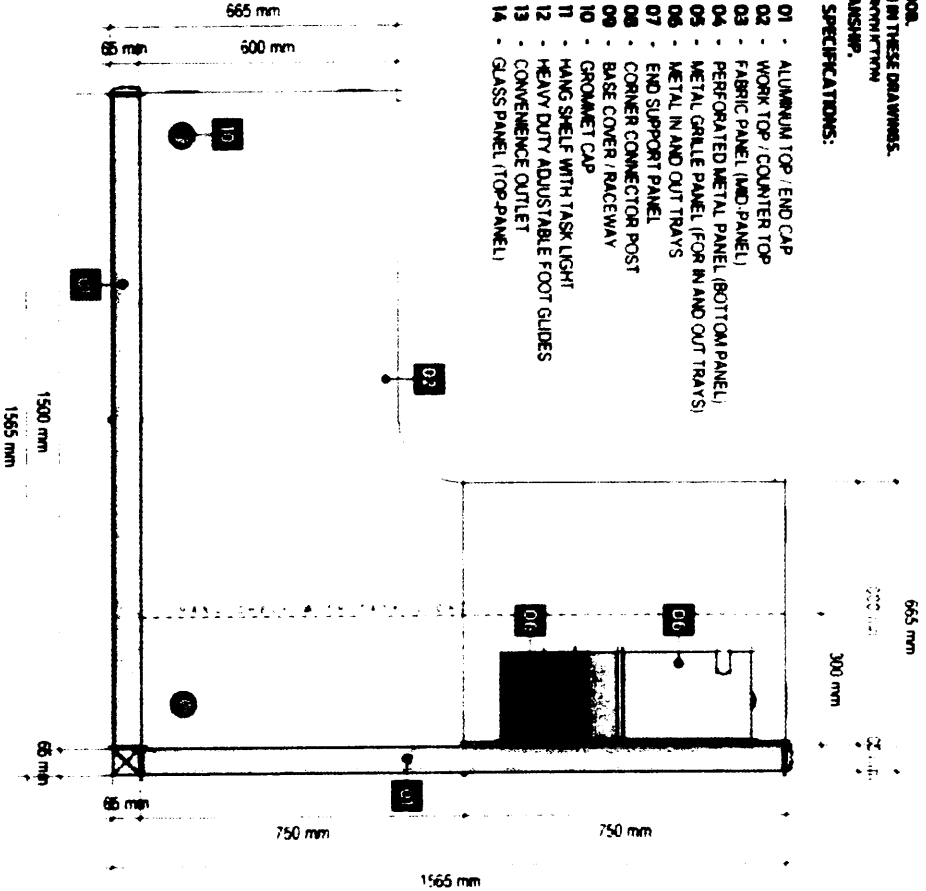

PLAN

CLASS D



LANDBANK OF THE PHILIPPINES
PROJECT MANAGEMENT & ENGINEERING DEPT.
1508 M.H. DEL PILAR ST. CORNER DR. QUINTOS ST. MALATE MANILA

TITLE:

CASHIER / BSO WORKSTATION
(TYPE 3)

LANDBANK STANDARD DETAILS SPECIFICATIONS

RECOMMENDING APPROVAL:

EMPLOYER: *[Signature]*
HEAD PANEL

DESIGN:

TSU-PINED

SHEET NO.

DRAWN:

TSU-PINED

DATE:

JULY 2020

REVIEWED:

J. M. S. L. A. N. G.

DATE:

CBBW
1 OF 4

DS1


NOTES:

- WRITTEN DIMENSIONS ON THESE DRAWINGS SHALL HAVE PRECEDENCE OVER SCALED DIMENSIONS.
- CONTRACTOR/SUPPLIER SHALL VERIFY AND BE RESPONSIBLE FOR ALL DIMENSIONS AND CONDITIONS OF THE JOB.
- PANELS MUST BE NOTIFIED IMMEDIATELY OF ANY VARIATIONS FROM THE DIMENSIONS AND CONDITIONS SHOWN IN THESE DRAWINGS.
- CONTRACTOR/SUPPLIER SHALL VERIFY AND BE RESPONSIBLE FOR ALL DIMENSIONS AND CONDITIONS OF THE JOB.
- SUPPLIER TO SUBMIT FIVE (5) YEARS WARRANTY CERTIFICATE AGAINST DEFECT IN PRODUCT AND WORKMANSHIP.

SPECIFICATIONS:

- 01 - ALUMINUM TOP / END CAP
- 02 - WORK TOP / COUNTER TOP
- 03 - FABRIC PANEL (END-PANEL)
- 04 - PERFORATED METAL PANEL (BUILT-UP PANEL)
- 05 - METAL GRILLE PANEL (FOR IN AND OUT TRAYS)
- 06 - METAL IN AND OUT TRAYS
- 07 - END SUPPORT PANEL
- 08 - CORNER CONNECTOR POST
- 09 - BASE COVER / RACEWAY
- 10 - GROMMET CAP
- 11 - HANG SHELF WITH TASK LIGHT
- 12 - HEAVY DUTY ADJUSTABLE FOOT GLIDES
- 13 - CONVENIENCE OUTLET
- 14 - GLASS PANEL (TOP PANEL)

CLASS D

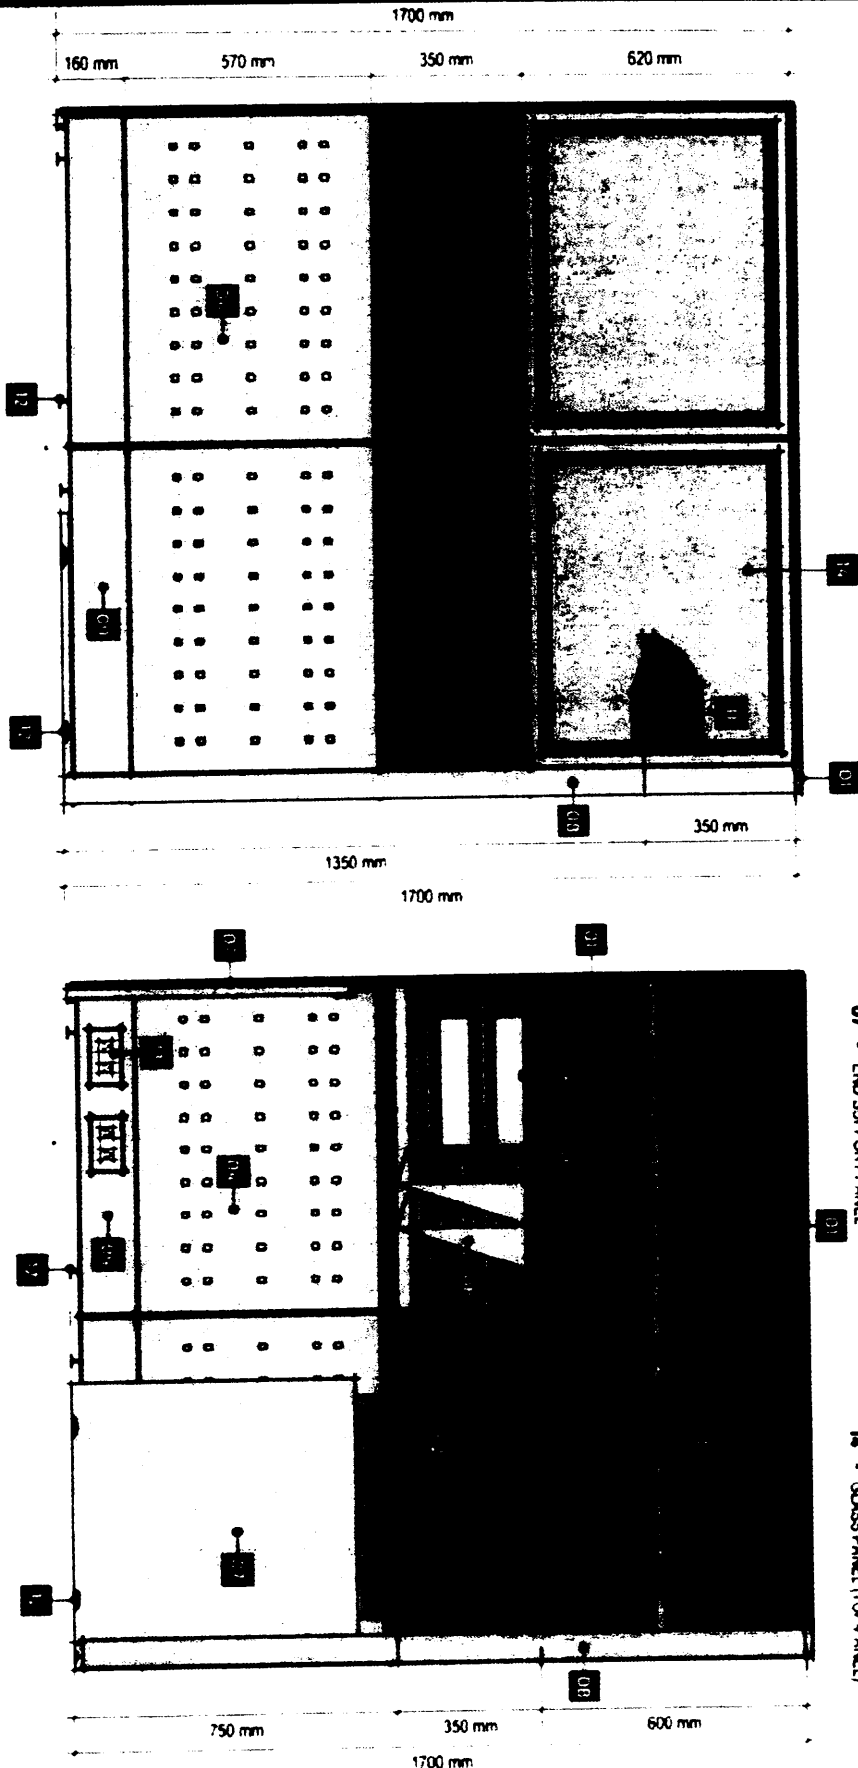

FRONT

LEFT SIDE

<p>LANDBANK OF THE PHILIPPINES PROJECT MANAGEMENT & ENGINEERING DEPT. 1508 M.H. DEL PILAR ST. CORNER DR. QUINTOS ST. MALATE MANILA</p>	TITLE:	RECOMMENDING APPROVAL:	DESIGN:	SHEET NO.
	CASHIER / BDO WORKSTATION (TYPE 3)	 EMYLIO B. SARMIENTO HEAD/PMED	TSU-PMED	CBBW 2 OF 4
LANDBANK STANDARD DETAILS SPECIFICATIONS				


NOTES:

- WRITTEN DIMENSIONS ON THESE DRAWINGS SHALL HAVE PRECEDENCE OVER SCALED DIMENSIONS.
- CONTRACTOR/SUPPLIER SHALL VERIFY AND BE RESPONSIBLE FOR ALL DIMENSIONS AND CONDITIONS OF THE JOB.
- DIMENSIONS MUST BE NOTIFIED IMMEDIATELY OF ANY VARIATIONS FROM THE DIMENSIONS AND CONDITIONS SHOWN IN THESE DRAWINGS.
- CONTRACTOR/SUPPLIER SHALL SUBMIT SHOP DRAWINGS AND PROTOTYPE TO PWD FOR APPROVAL BEFORE PRODUCTION.
- SUPPLIER TO SUBMIT FIVE (5) YEARS WARRANTY CERTIFICATE AGAINST DEFECT IN PRODUCT AND WORKMANSHIP.

SPECIFICATIONS:


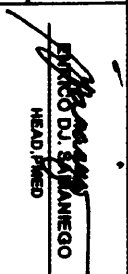
- 01 - ALUMINUM TOP / END CAP
- 02 - WORK TOP / COUNTER TOP
- 03 - FABRIC PANEL (IND. PANEL)
- 04 - PERFORATED METAL PANEL (BOTTOM TRAY)
- 05 - METAL GRILLE PANEL (FOR IN AND OUT TRAYS)
- 06 - METAL IN AND OUT TRAYS
- 07 - END SUPPORT PANEL
- 08 - CORNER CONNECTOR POST
- 09 - BASE COVER / RACEWAY
- 10 - GROMMET CAP
- 11 - HANG SHELVES WITH TASK LIGHT
- 12 - HEAVY DUTY ADJUSTABLE FOOT GLIDES
- 13 - CONVENIENCE OUTLET
- 14 - GLASS PANEL (TOP PANEL)

CLASS D

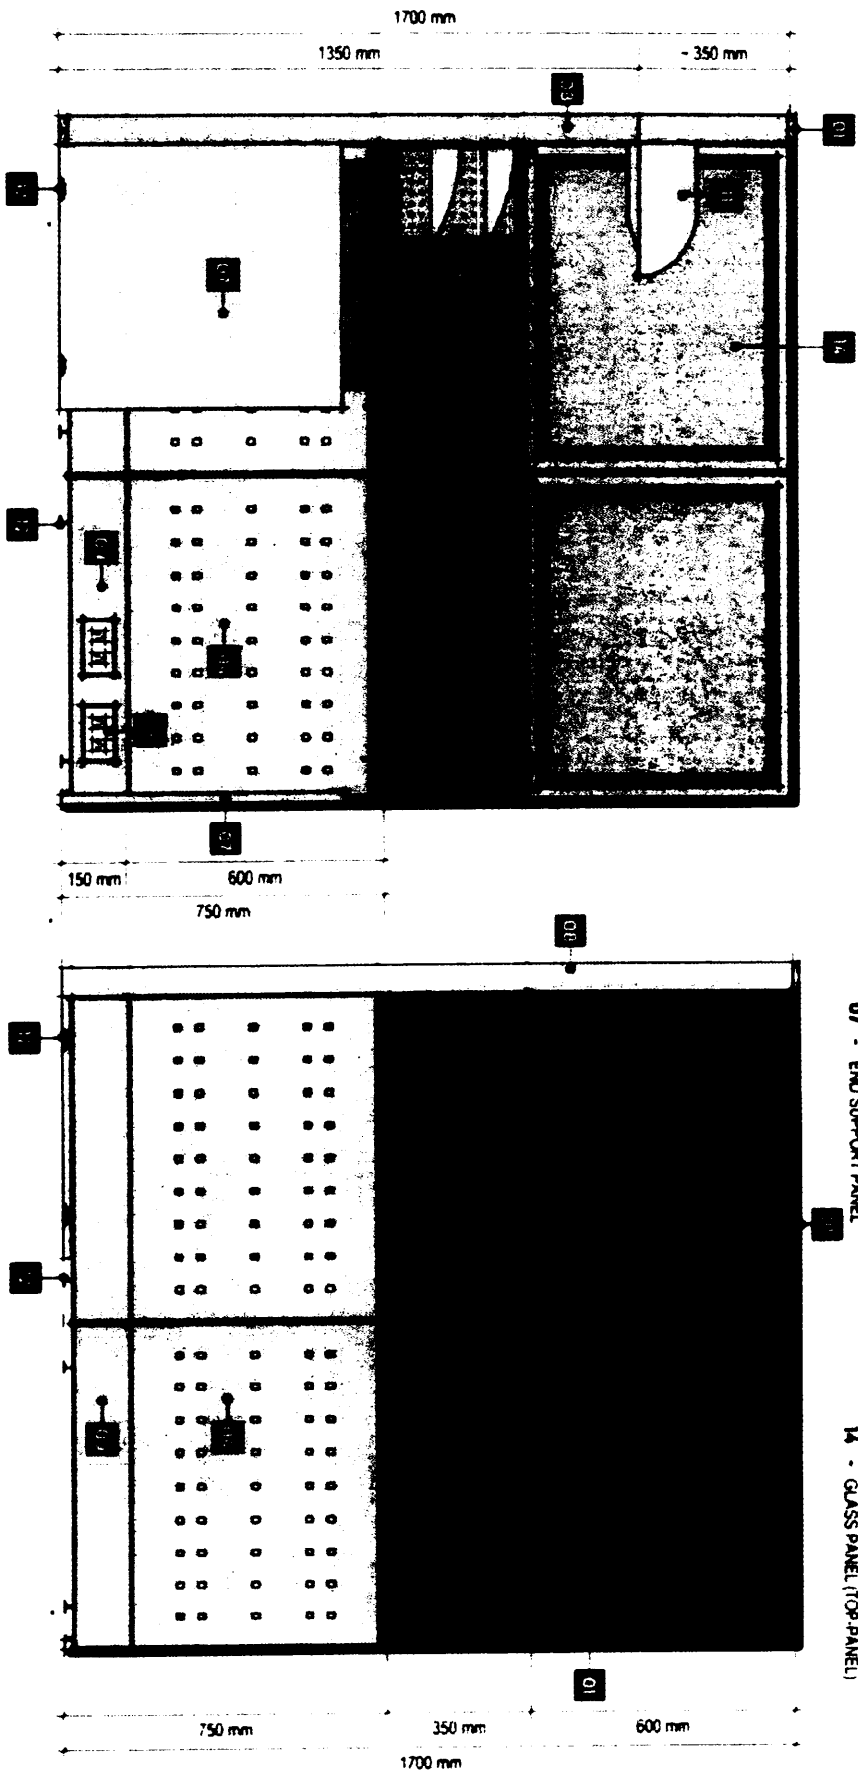

REAR

RIGHT SIDE

		LANDBANK OF THE PHILIPPINES PROJECT MANAGEMENT & ENGINEERING DEPT. 1508 M H DEL PILAR ST. CORNER OR QUINTOS ST. MALATE MANILA	
TITLE CABINET / BSO WORKSTATION (TYPE 3)		RECOMMENDING APPROVAL:  ENRICO D. S. LLANIEGO HEAD, PWD	
LANDBANK STANDARD DETAILS & SPECIFICATIONS		DESIGN: TSU-PWED DRAWN: TSU-PWED DATE: JULY 2020 REVIEWED: J. INSURANG DATE:	
SHEET NO. 3 OF 4		CBBW	

DESCRIPTIONS

PANEL SYSTEM:

FOR SEGMENTED AND COMPOSITE PANELS INCLUDING THE ELECTRICAL AND DATA PORT ACCESS

HEIGHT:

OVER-ALL PANEL HEIGHT SHALL BE 1700mm (SEE ATTACHED LAYOUT)

WIDTH:

WIDTH RANGING FROM 600mm, 750mm, and 1500mm (SEE ATTACHED LAYOUT)

THICKNESS:

PANEL THICKNESS SHALL BE GA. 16 COLD ROLLED METAL WITH A MINIMUM OF 62.5mm THK TO 75mm THK

GLASS (TOP PANEL):

DOUBLE GLASS WALL SHALL BE 6mm THK TEMPERED WITH 50mm THK ALUM. FRAME ON POWDER COATED FINISH

ASSEMBLED THROUGH CLIP-ON CONNECTION

COLOR: GRAY (SUBJECT FOR APPROVAL)

FABRIC (TOP/MID PANEL):

PANEL FABRIC SURFACE AREA SHOULD BE REMOVABLE AND CAN FIT BACK IN PLACE

ASSEMBLED THROUGH CLIP-ON CONNECTION WITH 6mm THK MDF TILE BACKING

FABRIC COLOR: GRAY (SUBJECT FOR APPROVAL)

PERFORATED METAL (BOTTOM PANEL):

METAL PANEL SHALL BE GA. 18 METAL SHEET ON POWDER COATED FINISH

PANEL COLOR: GRAY (SUBJECT FOR APPROVAL)

FRAMES:

FRAMES SHALL BE GA. 18 (MIN) COLD ROLLED SHEET WITH NON-CORROSIVE PAINT FINISH

FABRICATION SHALL BE LIGHTWEIGHT WITH FINE DETAILS

COLOR: GRAY (SUBJECT FOR APPROVAL)

CAPPING AND END TRIMS:

CAPPING SHALL BE ALUMINUM ON POWDER COATED FINISH

PROVIDE HEAVY DUTY FOOT GLIDES FOR ALL PARTITIONS

COLOR: GRAY (SUBJECT FOR APPROVAL)

METAL GRILLE PANEL:

PANEL SHALL BE GA. 18 (MIN) COLD ROLLED SHEET ON POWDER COATED FINISH

PROVIDE SLOTS FOR IN AND OUT TRAYS

COLOR: GRAY (SUBJECT FOR APPROVAL)

RACEWAY:

SHOULD BE ABLE TO ACCOMMODATE A MAXIMUM OF TEN (10) WIRES AND TEN (10) CABLES

RACEWAY HEIGHT RANGING FROM 150mm TO 200mm WITH PROVISIONS FOR TWO (2) UNIVERSAL CONVENIENCE

OUTLETS, ONE (1) DATA OUTLET, AND ONE (1) SPARE OUTLET FOR EVERY PANEL.

IN AND OUT TRAYS:

TRAYS SHALL BE GA. 18 COLD ROLLED METAL SHEET ON POWDER COATED FINISH

TRAY SLOTS TO BE FIRMLY ATTACHED TO METAL GRILLE FRAME

COLOR: GRAY (SUBJECT FOR APPROVAL)

WORK SURFACE:

32mm THK MDF, HDF OR EQUIVALENT WITH 1.5mm THK HIGH PRESSURE LAMINATE (HPL) WITH T-MOULDING EDGES

COLOR: LIGHT BEIGE (SUBJECT FOR APPROVAL)

HANGING SHELVES:


GA. 18 FORMED STEEL FULLY WELDED ASSEMBLY ON POWDER COATED FINISH

COLOR: GRAY (SUBJECT FOR APPROVAL)


TASK LIGHT:

UNDER SHELF TASK LIGHT WITH COMPLETE ACCESSORIES, COVER AND ELECTRICAL WORKS


(SUBJECT FOR APPROVAL)

 


IN AND OUT TRAYS

 

GROMMET CAP

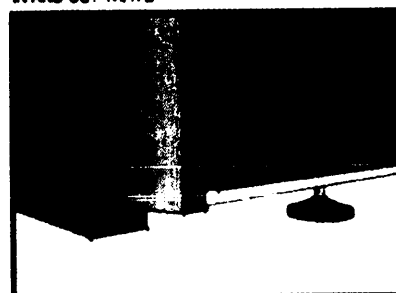

HEAVY DUTY ADJUSTABLE FOOT GLIDES

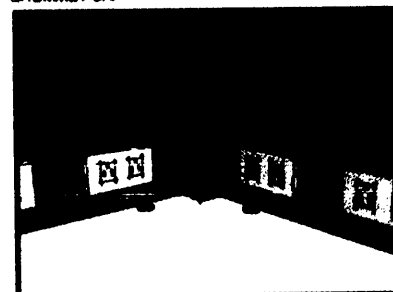

RACE WAY



HANGING SHELVES WITH TASK LIGHT

ACCESSORIES



LANDBANK OF THE PHILIPPINES
PROJECT MANAGEMENT & ENGINEERING DEPT.
1508 M H DEL PILAR ST. CORNER DR. QUINTOS ST. MALATE MANILA

TITLE:	CASHIER / BSO WORKSTATION (TYPE 3)
LANDBANK STANDARD DETAILS & SPECIFICATIONS	

RECOMMENDING APPROVAL:	DESIGN: TSU-PMED	SHEET NO
 ENRICO D.J. SAMANIEGO HEAD, PMED	DRAWN: TSU-PMED	
	DATE: JULY 2020	
	REVIEWED: J. MISLANG	
	DATE:	

CBBW
4 OF 4

154