


NOTES:


- WRITTEN DIMENSIONS ON THESE DRAWINGS SHALL HAVE PRECEDENCE OVER SCALED DIMENSIONS.
- CONTRACTOR/SUPPLIER SHALL VERIFY AND BE RESPONSIBLE FOR ALL DIMENSIONS AND CONDITIONS OF THE JOB.
- PMED MUST BE NOTIFIED IMMEDIATELY OF ANY VARIATIONS FROM THE DIMENSIONS AND CONDITIONS SHOWN IN THESE DRAWINGS.
- CONTRACTOR/SUPPLIER SHALL SUBMIT SHOP DRAWING AND PROTOTYPE TO PMED FOR APPROVAL BEFORE PRODUCTION.
- SUPPLIER TO SUBMIT FIVE (5) YEARS WARRANTY CERTIFICATE AGAINST ANY DEFECT IN PRODUCT AND WORKMANSHIP.

SPECIFICATIONS:

- | | |
|--|--|
| 01 - ALUMINUM TOP / END CAP | 07 - CORNER CONNECTOR POST |
| 02 - WORK TOP / COUNTER TOP | 08 - BASE COVER / RACEWAY |
| 03 - FABRIC PANEL (MID-PANEL) | 09 - GROMMET CAP |
| 04 - PERFORATED METAL PANEL (BOTTOM PANEL) | 10 - HEAVY DUTY ADJUSTABLE FOOT GLIDES |
| 05 - ADJUSTABLE HANG SHELF (FOR PRINTERS) | 11 - CONVENIENCE OUTLET |
| 06 - END SUPPORT PANEL | |

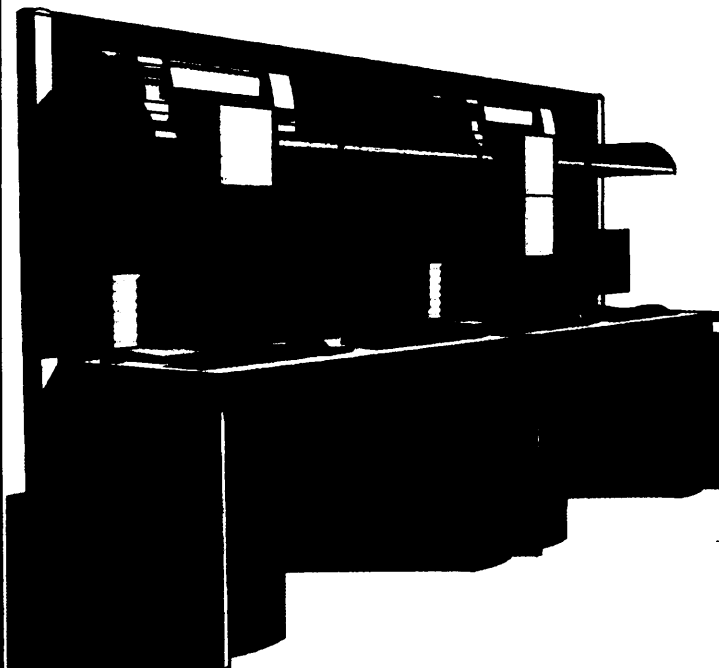

PERSPECTIVE

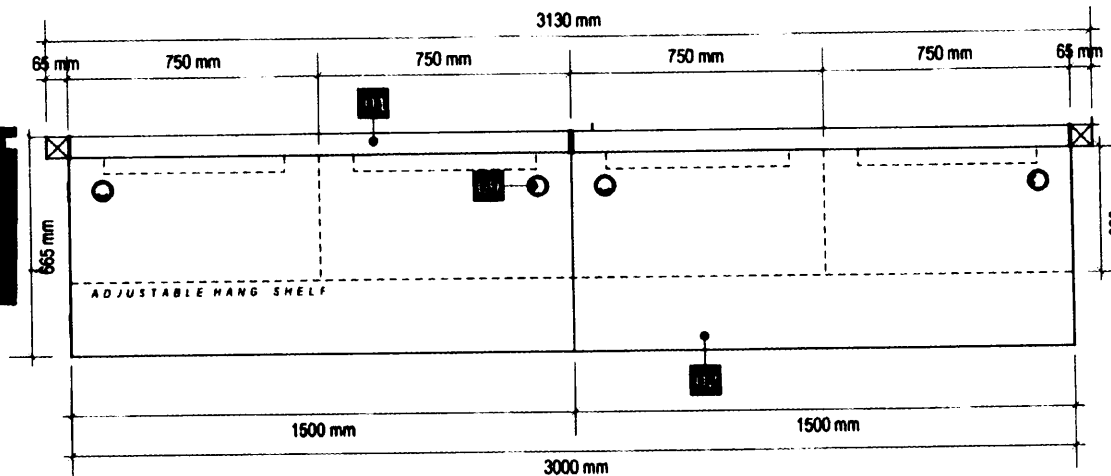

PLAN

Handwritten: DSS

	LAND BANK OF THE PHILIPPINES PROJECT MANAGEMENT & ENGINEERING DEPT. 1508 M.H. DEL PILAR ST., CORNER DR. QUINTOS ST., MALATE MANILA	TITLE: COMPUTER COUNTER LANDBANK STANDARD DETAILS & SPECIFICATIONS	RECOMMENDING APPROVAL: EUSEBIO D.J. SAMANIEGO HEAD, PMED	DESIGN: TSU-PMED DRAWN: TSU-PMED DATE: JULY 2020 REVIEWED: J. MISLANG DATE:	SHEET NO: CC 10F5


NOTES:

- WRITTEN DIMENSIONS ON THESE DRAWINGS SHALL HAVE PRECEDENCE OVER SCALED DIMENSIONS.
- CONTRACTOR/SUPPLIER SHALL VERIFY AND BE RESPONSIBLE FOR ALL DIMENSIONS AND CONDITIONS OF THE JOB.
- **PMED** MUST BE NOTIFIED IMMEDIATELY OF ANY VARIATIONS FROM THE DIMENSIONS AND CONDITIONS SHOWN IN THESE DRAWINGS.
- CONTRACTOR/SUPPLIER SHALL SUBMIT SHOP DRAWING AND PROTOTYPE TO **PMED** FOR APPROVAL BEFORE PRODUCTION.
- SUPPLIER TO SUBMIT FIVE (5) YEARS WARRANTY CERTIFICATE AGAINST ANY DEFECT IN PRODUCT AND WORKMANSHIP.

SPECIFICATIONS:

- | | |
|--|--|
| 01 - ALUMINUM TOP / END CAP | 07 - CORNER CONNECTOR POST |
| 02 - WORK TOP / COUNTER TOP | 08 - BASE COVER / RACEWAY |
| 03 - FABRIC PANEL (MID-PANEL) | 09 - GROMMET CAP |
| 04 - PERFORATED METAL PANEL (BOTTOM PANEL) | 10 - HEAVY DUTY ADJUSTABLE FOOT GLIDES |
| 05 - ADJUSTABLE HANG SHELF (FOR PRINTERS) | 11 - CONVENIENCE OUTLET |
| 06 - END SUPPORT PANEL | |

CLASS D

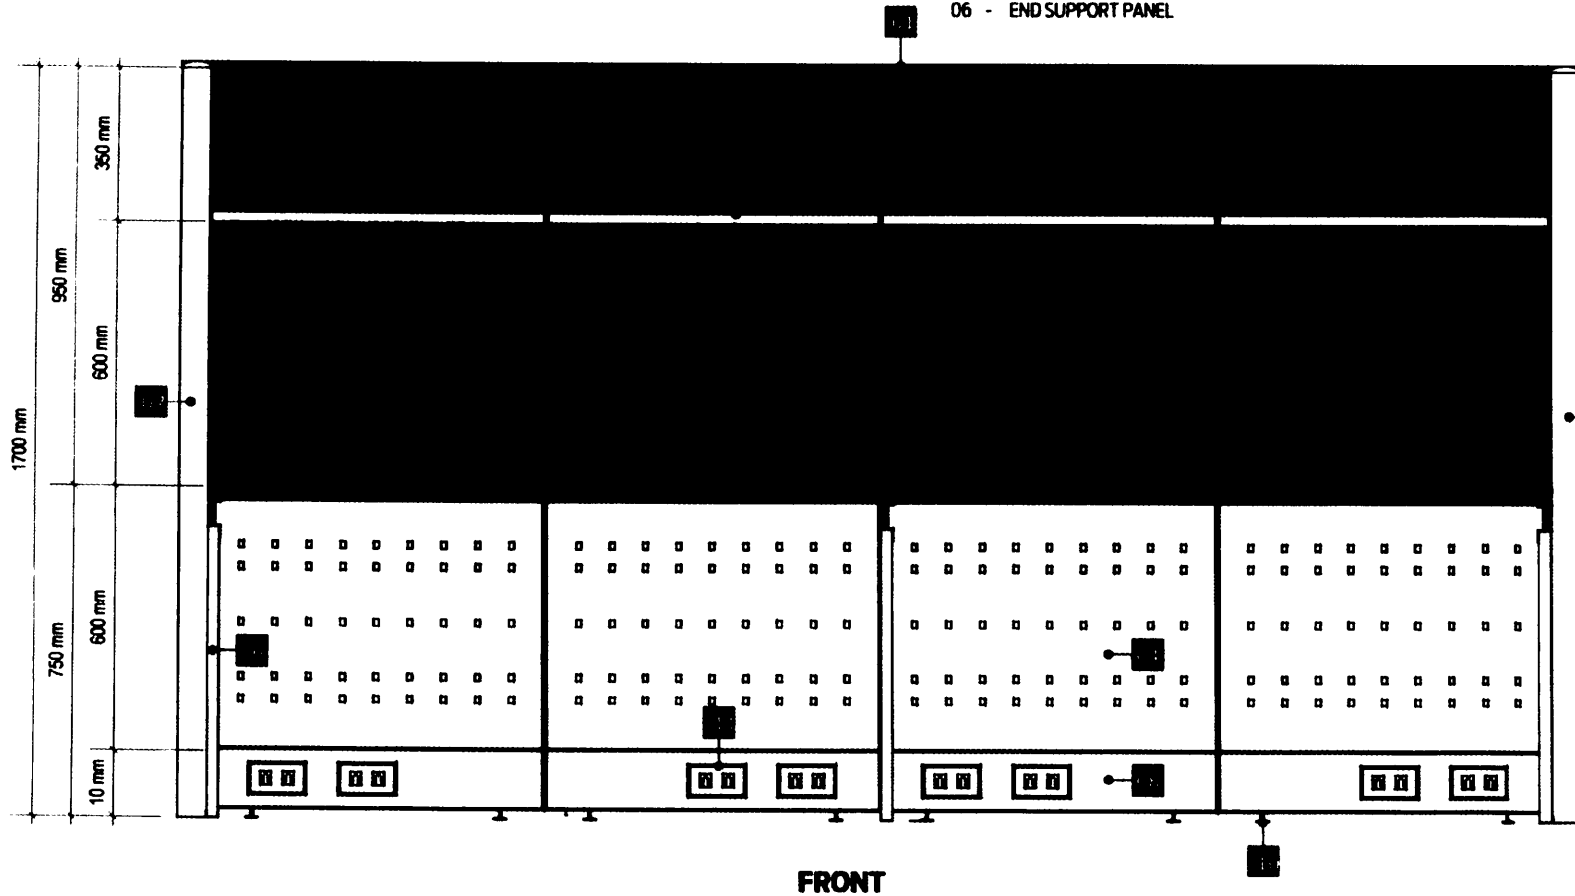

 <p>LAND BANK OF THE PHILIPPINES PROJECT MANAGEMENT & ENGINEERING DEPT. 1500 M.H. DEL PILAR ST., CORNER DR. QUINTOS ST., MALATE MANILA</p>	TITLE:	RECOMMENDING APPROVAL:	DESIGN: TSU-PMED	SHEET NO:
	COMPUTER COUNTER	 EMYLO D.J. SAMANIEGO HEAD, PMED	DRAWN: TSU-PMED	CC 2 OF 5
	LANDBANK STANDARD DETAILS & SPECIFICATIONS		DATE: JULY 2020	
			REVIEWED: J. MISLANG	
			DATE:	


NOTES:

- WRITTEN DIMENSIONS ON THESE DRAWINGS SHALL HAVE PRECEDENCE OVER SCALED DIMENSIONS.
- CONTRACTOR/SUPPLIER SHALL VERIFY AND BE RESPONSIBLE FOR ALL DIMENSIONS AND CONDITIONS OF THE JOB.
- PMED MUST BE NOTIFIED IMMEDIATELY OF ANY VARIATIONS FROM THE DIMENSIONS AND CONDITIONS SHOWN IN THESE DRAWINGS.
- CONTRACTOR/SUPPLIER SHALL SUBMIT SHOP DRAWING AND PROTOTYPE TO PMED FOR APPROVAL BEFORE PRODUCTION.
- SUPPLIER TO SUBMIT FIVE (5) YEARS WARRANTY CERTIFICATE AGAINST ANY DEFECT IN PRODUCT AND WORKMANSHIP.

SPECIFICATIONS:

- | | |
|--|--|
| 01 - ALUMINUM TOP / END CAP | 07 - CORNER CONNECTOR POST |
| 02 - WORK TOP / COUNTER TOP | 08 - BASE COVER / RACEWAY |
| 03 - FABRIC PANEL (MID-PANEL) | 09 - GROMMET CAP |
| 04 - PERFORATED METAL PANEL (BOTTOM PANEL) | 10 - HEAVY DUTY ADJUSTABLE FOOT GLIDES |
| 05 - ADJUSTABLE HANG SHELF (FOR PRINTERS) | 11 - CONVENIENCE OUTLET |
| 06 - END SUPPORT PANEL | |

CLASS D

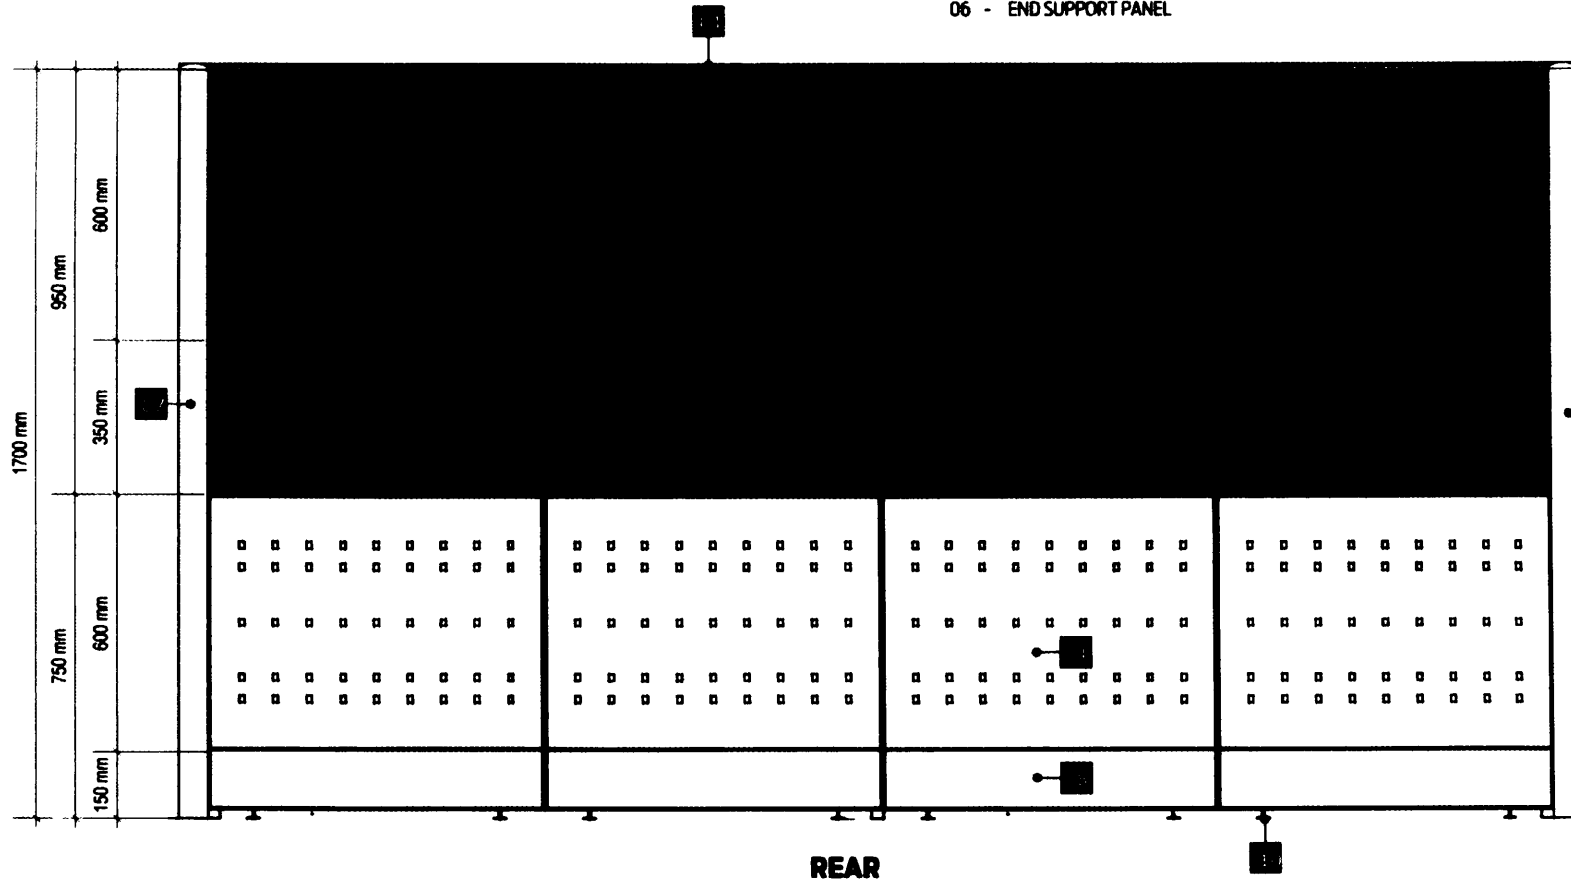

D-57



LAND BANK OF THE PHILIPPINES
PROJECT MANAGEMENT & ENGINEERING DEPT.
 1508 M.H. DEL PILAR ST., CORNER DR. QUINTOS ST., MALATE MANILA

TITLE:	RECOMMENDING APPROVAL:
COMPUTER COUNTER	<i>[Signature]</i> ENICO D.J. SAMARINO HEAD, PMED
LANDBANK STANDARD DETAILS & SPECIFICATIONS	

DESIGN:	TSU-PMED
DRAWN:	TSU-PMED
DATE:	JULY 2020
REVIEWED:	J. MISLANG
DATE:	

SHEET NO:
CC
3 OF 5



NOTES:

- WRITTEN DIMENSIONS ON THESE DRAWINGS SHALL HAVE PRECEDENCE OVER SCALED DIMENSIONS.
- CONTRACTOR/SUPPLIER SHALL VERIFY AND BE RESPONSIBLE FOR ALL DIMENSIONS AND CONDITIONS OF THE JOB.
- **PMED** MUST BE NOTIFIED IMMEDIATELY OF ANY VARIATIONS FROM THE DIMENSIONS AND CONDITIONS SHOWN IN THESE DRAWINGS.
- CONTRACTOR/SUPPLIER SHALL SUBMIT SHOP DRAWING AND PROTOTYPE TO **PMED** FOR APPROVAL BEFORE PRODUCTION.
- SUPPLIER TO SUBMIT FIVE (5) YEARS WARRANTY CERTIFICATE AGAINST ANY DEFECT IN PRODUCT AND WORKMANSHIP.

CLASS D

SPECIFICATIONS:

- | | |
|--|--|
| 01 - ALUMINUM TOP / END CAP | 07 - CORNER CONNECTOR POST |
| 02 - WORK TOP / COUNTER TOP | 08 - BASE COVER / RACEWAY |
| 03 - FABRIC PANEL (MID-PANEL) | 09 - GROMMET CAP |
| 04 - PERFORATED METAL PANEL (BOTTOM PANEL) | 10 - HEAVY DUTY ADJUSTABLE FOOT GLIDES |
| 05 - ADJUSTABLE HANG SHELF (FOR PRINTERS) | 11 - CONVENIENCE OUTLET |
| 06 - END SUPPORT PANEL | |

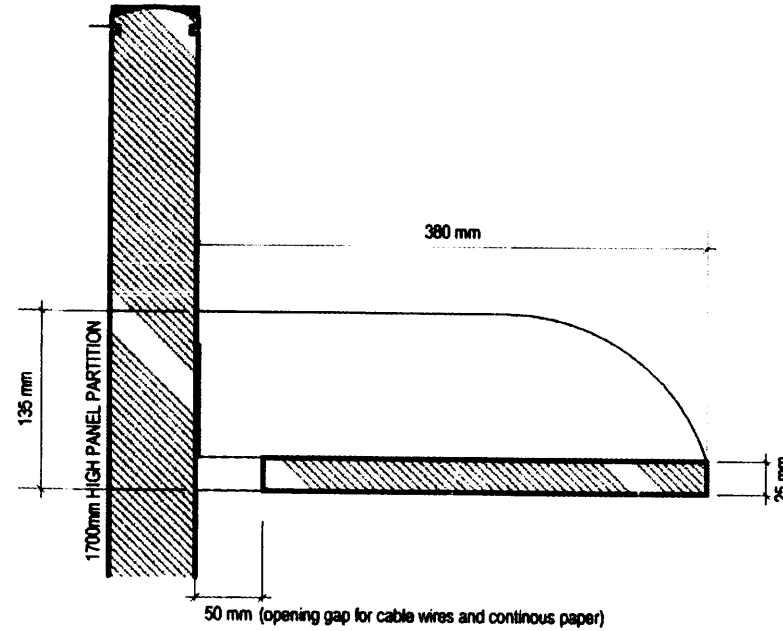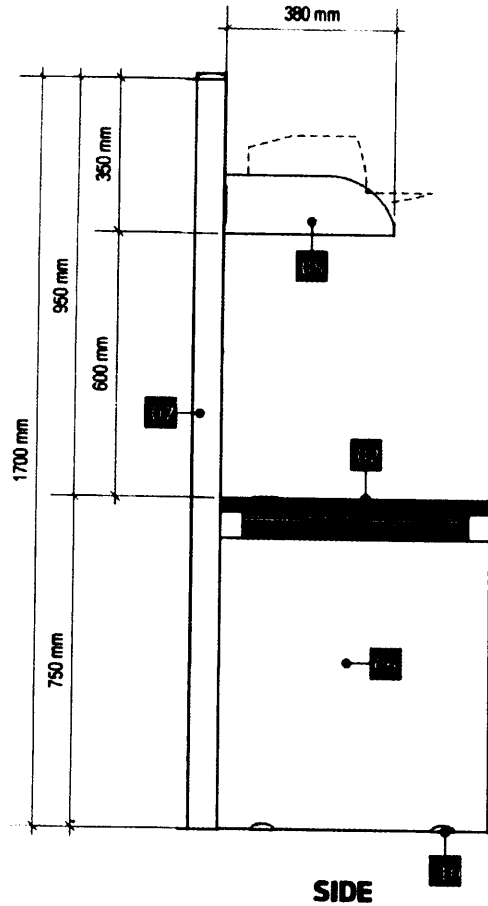

HANGING SHELF DETAIL

D-58




**LAND BANK OF THE PHILIPPINES
PROJECT MANAGEMENT & ENGINEERING DEPT.**
1598 M.H. DEL PILAR ST., CORNER DR. QUINTOS ST., MALATE MANILA

TITLE:	COMPUTER COUNTER
RECOMMENDING APPROVAL:	<i>[Signature]</i> SANCIO D.J. SAMANESGO HEAD, PMED
LANDBANK STANDARD DETAILS & SPECIFICATIONS	


DESIGN:	TSU-PMED
DRAWN:	TSU-PMED
DATE:	JULY 2020
REVIEWED:	J. MISLANG
DATE:	

SHEET NO:	CC 4 OF 5
-----------	--------------


DESCRIPTIONS

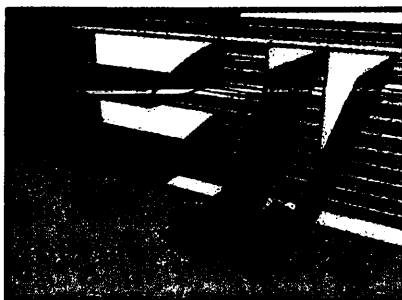


IN AND OUT TRAYS

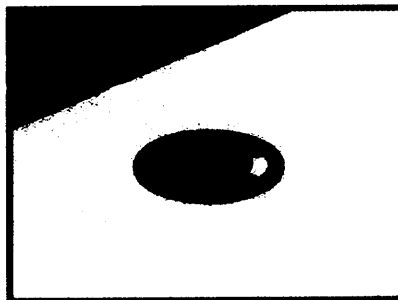


GROMMET CAP

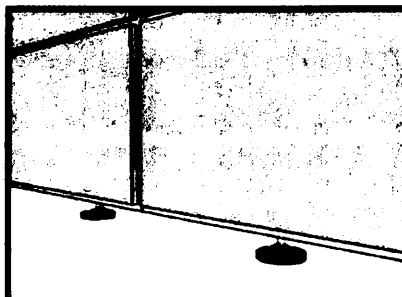

HEAVY DUTY ADJUSTABLE FOOT GLIDES

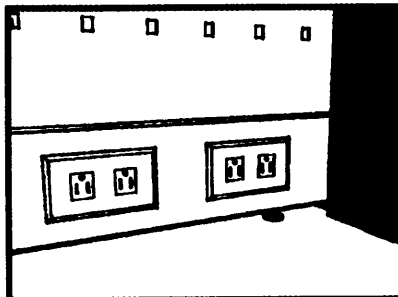

RACEWAY

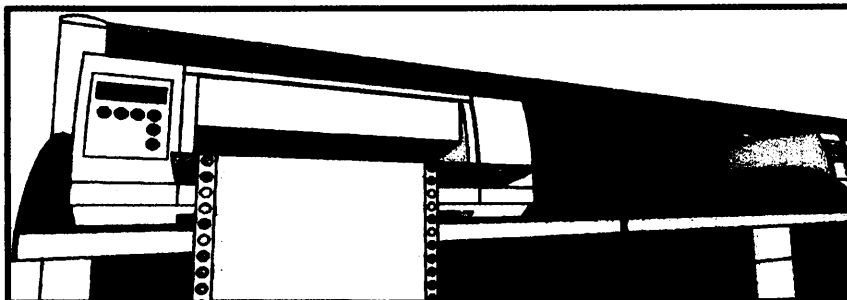

HANGING SHELVES (FOR PRINTER)

- PANEL SYSTEM:**
 -FOR SEGMENTED AND COMPOSITE PANELS INCLUDING THE ELECTRICAL AND DATA PORT ACCESS.
- HEIGHT:**
 -OVER-ALL PANEL HEIGHT SHALL BE 1700mm. (SEE ATTACHED LAYOUT)
- WIDTH:**
 -WIDTH RANGING FROM 600mm, 750mm, and 1500mm. (SEE ATTACHED LAYOUT)
- THICKNESS:**
 -PANEL THICKNESS SHALL BE GA. 16 COLD ROLLED METAL WITH A MINIMUM OF 62.5mm THK TO 75mm THK.
- FABRIC (TOP/MID PANEL):**
 -PANEL FABRIC SURFACE AREA SHOULD BE REMOVABLE AND CAN FIT BACK IN PLACE.
 -ASSEMBLED THROUGH CLIP-ON CONNECTION WITH 6mm THK MDF TILE BACKING.
 -FABRIC COLOR : GRAY (SUBJECT FOR APPROVAL)
- PERFORATED METAL (BOTTOM PANEL):**
 -METAL PANEL SHALL BE GA. 18 METAL SHEET ON POWDER COATED FINISH.
 -PANEL COLOR : GRAY (SUBJECT FOR APPROVAL)
- FRAMES:**
 -FRAMES SHALL BE GA. 18 (MIN) COLD ROLLED SHEET WITH NON-CORROSIVE PAINT FINISH.
 -FABRICATION SHALL BE LIGHTWEIGHT WITH FINE DETAILS.
 -COLOR : GRAY (SUBJECT FOR APPROVAL)
- CAPPING AND END TRIMS:**
 -CAPPING SHALL BE ALUMINIUM ON POWDER COATED FINISH.
 -PROVIDE HEAVY DUTY FOOT GLIDES FOR ALL PARTITIONS.
 -COLOR : GRAY (SUBJECT FOR APPROVAL)
- METAL GRILLE PANEL:**
 -PANEL SHALL BE GA. 18 (MIN) COLD ROLLED SHEET ON POWDER COATED FINISH.
 -PROVIDE SLOTS FOR IN AND OUT TRAYS.
 -COLOR : GRAY (SUBJECT FOR APPROVAL)
- RACEWAY:**
 -SHOULD BE ABLE TO ACCOMMODATE A MAXIMUM OF TEN (10) WIRES AND TEN (10) CABLES.
 -RACEWAY HEIGHT RANGING FROM 150mm TO 200mm.
 -INCLUDE PROVISIONS FOR TWO (2) UNIVERSAL CONVENIENCE OUTLETS, ONE (1) DATA OULET, AND ONE (1) SPARE OULET FOR EVERY PANEL.
- IN AND OUT TRAYS:**
 -TRAYS SHALL BE GA. 18 COLD ROLLED METAL SHEET ON POWDER COATED FINISH.
 -TRAY SLOTS TO BE FIRMLY ATTACHED TO METAL GRILLE FRAME.
 -COLOR : GRAY (SUBJECT FOR APPROVAL)
- WORK SURFACE:**
 -32mm THK MDF, HDF OR EQUIVALENT WITH 1.5mm THK HIGH PRESSURE LAMINATE (HPL) WITH T-MOULDING EDGES
 -COLOR: LIGHT BEIGE (SUBJECT FOR APPROVAL)
- ADJUSTABLE SHELF:**
 -GA. 18 FORMED STEEL FULLY WELDED ASSEMBLY ON POWDER COATED FINISH
 -COLOR : GRAY (SUBJECT FOR APPROVAL)

ACCESSORIES



LAND BANK OF THE PHILIPPINES
PROJECT MANAGEMENT & ENGINEERING DEPT.
 1598 M.H. DEL PILAR ST., CORNER DR. QUINTOS ST., MALATE MANILA

TITLE:

COMPUTER COUNTER

LANDBANK STANDARD DETAILS & SPECIFICATIONS

RECOMMENDING APPROVAL:

[Signature]
 ENO D.J. SAMANES
 HEAD, PMED

DESIGN: TSU-PMED

DRAWN: TSU-PMED

DATE: JULY 2020

REVIEWED: J. MISLANG

DATE:

SHEET NO:

CC
5 OF 5

D-59


CLASS D

**SPECIAL CLIENTS TABLE
GENERAL NOTES /
TERMS OF REFERENCE:**


- a. SUPPLIER TO SUBMIT A WARRANTY CERTIFICATE OF ONE (1) YEAR AGAINST ANY DEFECT IN PRODUCT AND WORKMANSHIP.
- b. SUPPLIER TO SUBMIT DETAILED DRAWINGS PRINTED ON A4 SIZE PAPER WITH THE SUPPLIER'S OFFICIAL LETTERHEAD AND MOCK-UP UNIT TO PMED FOR POST QUALIFICATION EVALUATION.
- c. WRITTEN DIMENSION ON THE DRAWINGS SHALL HAVE PRECEDENCE OVER SCALED DIMENSIONS.
- d. SUPPLIER SHALL VERIFY AND BE RESPONSIBLE FOR ALL DIMENSIONS AND CONDITIONS ON THE JOB.
- e. DISCREPANCIES BETWEEN DRAWINGS AND ACTUAL CONDITION MUST BE IMMEDIATELY FORWARDED TO PMED FOR RESOLUTION.
- f. SUPPLIER VERIFY AND BE RESPONSIBLE FOR ALL DIMENSIONS AND CONDITIONS OF THE JOB.
- g. SUPPLIER TO COORDINATE WITH THE END-USER ON THE SCHEDULE OF MOBILIZATION/DELIVERY OF THE SAID ITEM.
- h. SUPPLIER TO SUBMIT (AS PART OF THE DOCUMENTARY REQUIREMENTS) TO PMED THE PHOTOS OF ACTUAL INSTALLED ITEMS. (CLOSE-UP AND FULL VIEW OF THE SAID ITEM)

TECHNICAL SPECIFICATIONS


- 01 - 1000mm. DIA. x 32mm THK. HDF/MDF TABLE WITH 1.5mm THK. HPL TABLE TOP
COLOR: OFF-WHITE (SUBJECT FOR APPROVAL)
- 02 - TABLE EDGES SHOULD BE TORUS AND PROVIDED WITH RUBBER OR PLASTIC EDGE MOULDING
COLOR: BLACK
- 03 - 8mm THK. POWDER-COATED STEEL BASE
COLOR: BLACK

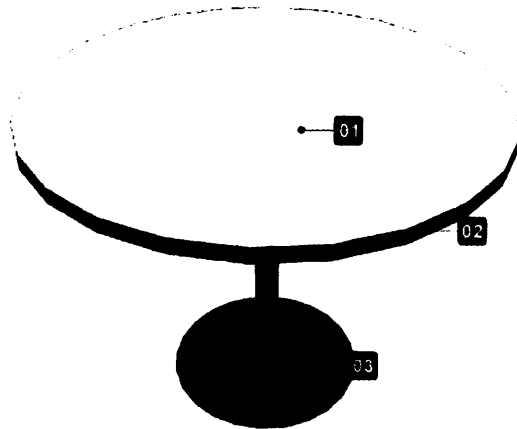

PERSPECTIVE

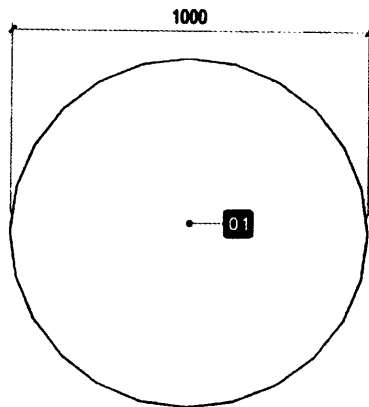

PLAN
SCALE 1:20

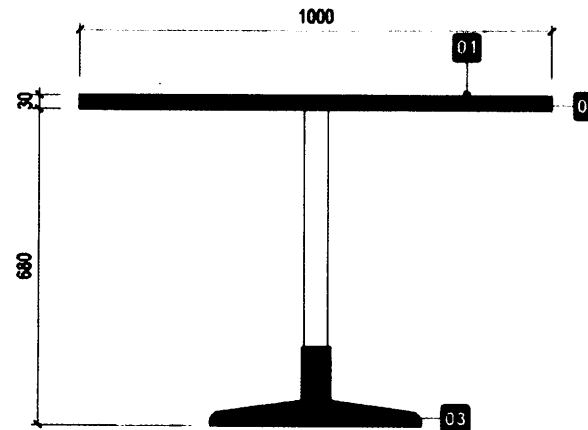

ELEVATION
SCALE: 1:15

D-60



LAND BANK OF THE PHILIPPINES
PROJECT MANAGEMENT & ENGINEERING DEPT.
1500 M.H. DEL PILAR ST. CORNER DR. QUINTOS ST. MALATE, MANILA

PROJECT TITLE:

**SPECIAL CLIENTS TABLE
(ROUND)**

LANDBANK STANDARD DETAILS AND SPECIFICATIONS

APPROVED BY:

[Signature]
ENRICO D.J. SARMANIEGO
HEAD, PMED

SHEET CONTENTS:

PERSPECTIVE
PLAN VIEW
SPECIFICATION

DESIGN PMED-TSU

DRAWN NESB
DATE DEC 2020
CHECKED J. MISLANG


SHEET NO:

A-1


4-8CT-18

NOTES:


- WRITTEN DIMENSIONS ON THESE DRAWINGS SHALL HAVE PRECEDENCE OVER SCALED DIMENSIONS.
- CONTRACTOR/SUPPLIER SHALL VERIFY AND BE RESPONSIBLE FOR ALL DIMENSIONS AND CONDITIONS OF THE JOB.
- DISCREPANCIES BETWEEN DRAWINGS AND ACTUAL CONDITION MUST BE IMMEDIATELY FORWARDED TO PMED FOR RESOLUTION.
- SUPPLIER SHALL SUBMIT SHOP DRAWINGS TO PMED FOR APPROVAL PRIOR TO FABRICATION.
- SUPPLIER TO SUBMIT FIVE (5) YEARS WARRANTY CERTIFICATE AGAINST DEFECT IN PRODUCT AND WORKMANSHIP.
- SUPPLIER TO COORDINATE WITH THE END-USER ON THE SCHEDULE OF MOBILIZATION/ DELIVERY.

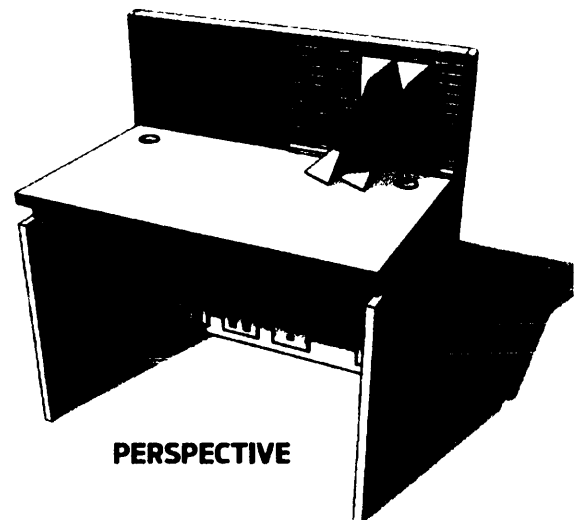


PERSPECTIVE

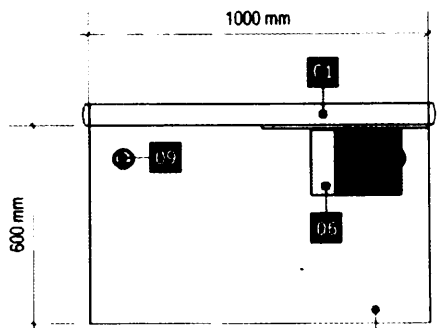


PLAN

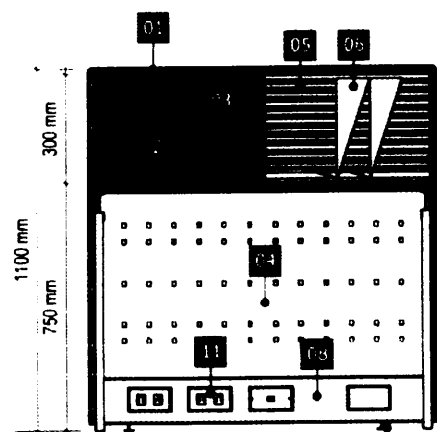


FRONT

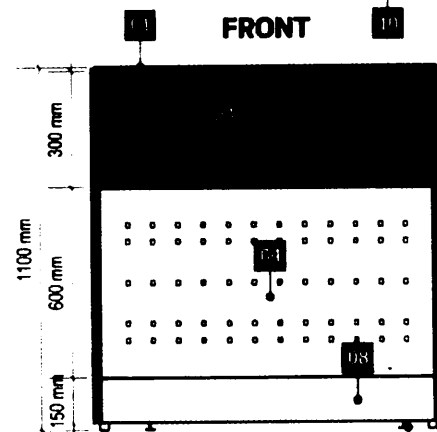

REAR

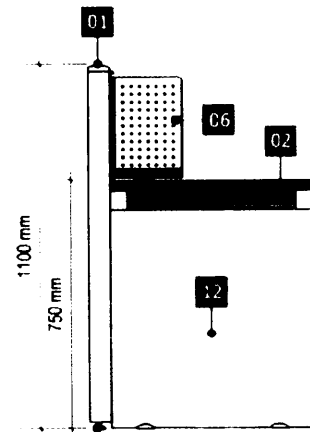

LEFT SIDE

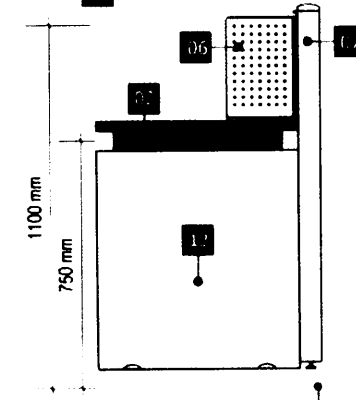

RIGHT SIDE

SPECIFICATIONS:

- 01 - ALUMINUM TOP / END CAP
- 02 - WORK TOP / COUNTER TOP
- 03 - FABRIC PANEL (TOP PANEL)
- 04 - PERFORATED METAL PANEL (BOTTOM PANEL)
- 05 - METAL GRILLE PANEL (FOR IN-AND-OUT TRAYS)
- 06 - METAL IN-AND-OUT TRAYS
- 07 - END SUPPORT PANEL
- 08 - BASE COVER / RACEWAY
- 09 - GROMMET CAP
- 10 - HEAVY DUTY ADJUSTABLE FOOT GLIDES
- 11 - PROVISION FOR CONVENIENCE, DATA AND SPARE OUTLET
- 12 - MODESTY PANEL

D-61



**LAND BANK OF THE PHILIPPINES
PROJECT MANAGEMENT & ENGINEERING DEPT.**
1568 M.H. DEL PILAR ST. CORNER DR. QUINTOS ST. MALATE MANILA

TITLE:
CLERICAL WORKSTATION
1.0 M
(CUSTOMIZED)
LANDBANK STANDARD DETAILS & SPECIFICATIONS

RECOMMENDING APPROVAL:
[Signature]
ENRICO D. SAMARINO
HEAD, PMED

DESIGN: TSU-PMED
DRAWN: NESS
DATE: JULY 2020
REVIEWED: J. MISLANG
DATE:


SHEET NO:
CW1.0
10F2

NOTES:


- WRIT TEN DIMENSIONS ON THESE DRAWINGS SHALL HAVE PRECEDENCE OVER SCALED DIMENSIONS.
- CONTRACTOR/SUPPLIER SHALL VERIFY AND BE RESPONSIBLE FOR ALL DIMENSIONS AND CONDITIONS OF THE JOB.
- DISCREPANCIES BETWEEN DRAWINGS AND ACTUAL CONDITION MUST BE IMMEDIATELY FORWARDED TO PMED FOR RESOLUTION.
- SUPPLIER SHALL SUBMIT SHOP DRAWINGS TO PMED FOR APPROVAL PRIOR TO FABRICATION.
- SUPPLIER TO SUBMIT FIVE (5) YEARS WARRANTY CERTIFICATE AGAINST DEFECT IN PRODUCT AND WORKMANSHIP.
- SUPPLIER TO COORDINATE WITH THE END-USER ON THE SCHEDULE OF MOBILIZATION/ DELIVERY.

DESCRIPTIONS


- PANEL SYSTEM:**
 -FOR SEGMENTED AND COMPOSITE PANELS INCLUDING THE ELECTRICAL AND DATA PORT ACCESS.
- HEIGHT:**
 -OVER-ALL PANEL HEIGHT SHALL BE 1100mm. (SEE ATTACHED LAYOUT)
- WIDTH:**
 -WIDTH RANGING FROM 600mm and 1000mm. (SEE ATTACHED LAYOUT)
- THICKNESS:**
 -PANEL THICKNESS SHALL BE GA. 16 COLD ROLLED METAL WITH A MINIMUM OF 62.5mm THK TO 75mm THK.
- FABRIC (TOP PANEL):**
 -PANEL FABRIC SURFACE AREA SHOULD BE REMOVABLE AND CAN FIT BACK IN PLACE.
 -ASSEMBLED THROUGH CLIP-ON CONNECTION WITH 6mm THK MDF TILE BACKING.
 -FABRIC COLOR : GRAY (SUBJECT FOR APPROVAL)
- PERFORATED METAL (BOTTOM PANEL):**
 -METAL PANEL SHALL BE GA. 18 METAL SHEET ON POWDER COATED FINISH.
 -PANEL COLOR : GRAY (SUBJECT FOR APPROVAL)
- FRAMES:**
 -FRAMES SHALL BE GA. 18 (MIN) COLD ROLLED SHEET WITH NON-CORROSIVE PAINT FINISH.
 -FABRICATION SHALL BE LIGHTWEIGHT WITH FINE DETAILS.
 -COLOR: GRAY (SUBJECT FOR APPROVAL)
- CAPPING AND END TRIMS:**
 -CAPPING SHALL BE ALUMINUM ON POWDER COATED FINISH.
 -PROVIDE HEAVY DUTY FOOT GLIDES FOR ALL PARTITIONS.
 -COLOR : GRAY (SUBJECT FOR APPROVAL)
- RACEWAY:**
 -SHOULD BE ABLE TO ACCOMMODATE A MAXIMUM OF TEN (10) WIRES AND TEN (10) CABLES.
 -RACEWAY HEIGHT RANGING FROM 150mm TO 200mm.
 -INCLUDE PROVISIONS FOR TWO (2) UNIVERSAL CONVENIENCE OUTLETS, ONE (1) DATA OUTLET, AND ONE (1) SPARE OUTLET FOR EVERY PANEL.
- WORK SURFACE:**
 -32mm THK MDF, HDF OR EQUIVALENT WITH 1.5mm THK HIGH PRESSURE LAMINATE (HPL) WITH T-MOULDING EDGES
 -COLOR: LIGHT BEIGE (SUBJECT FOR APPROVAL)

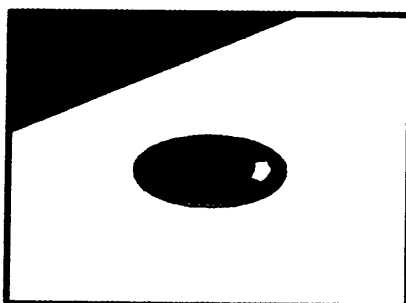

GROMMET CAP

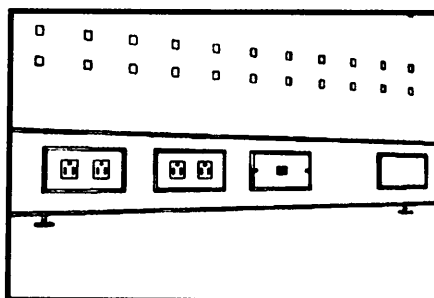


RACEWAY

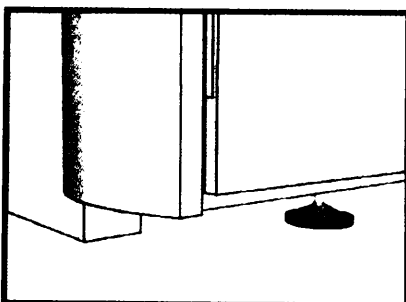

HEAVY DUTY ADJUSTABLE FOOT GLIDES


ACCESSORIES

D-67


 <p>LAND BANK OF THE PHILIPPINES PROJECT MANAGEMENT & ENGINEERING DEPT. 1598 M.H. DEL PILAR ST. CORNER DR. QUINTOS ST. MALATE MANILA</p>	<p>TITLE:</p> <p>CLERICAL WORKSTATION 1.0 M (CUSTOMIZED)</p>	<p>RECOMMENDING APPROVAL:</p> <p><i>[Signature]</i> ERICO D.J. SAMANIGO HEAD, PMED</p>	<p>DESIGN: TSU-PMED</p> <p>DRAWN: NESS</p> <p>DATE: JULY 2020</p> <p>REVIEWED: J MISLANG</p> <p>DATE:</p>	<p>SHEET NO:</p> <p>CW1.0 2 OF 2</p>
	<p>LANDBANK STANDARD DETAILS & SPECIFICATIONS</p>			

NOTES:

- WRITTEN DIMENSIONS ON THESE DRAWINGS SHALL HAVE PRECEDENCE OVER SCALED DIMENSIONS.
- CONTRACTOR/SUPPLIER SHALL VERIFY AND BE RESPONSIBLE FOR ALL DIMENSIONS AND CONDITIONS OF THE JOB
- DISCREPANCIES BETWEEN DRAWINGS AND ACTUAL CONDITION MUST BE IMMEDIATELY FORWARDED TO PMED RESOLUTION

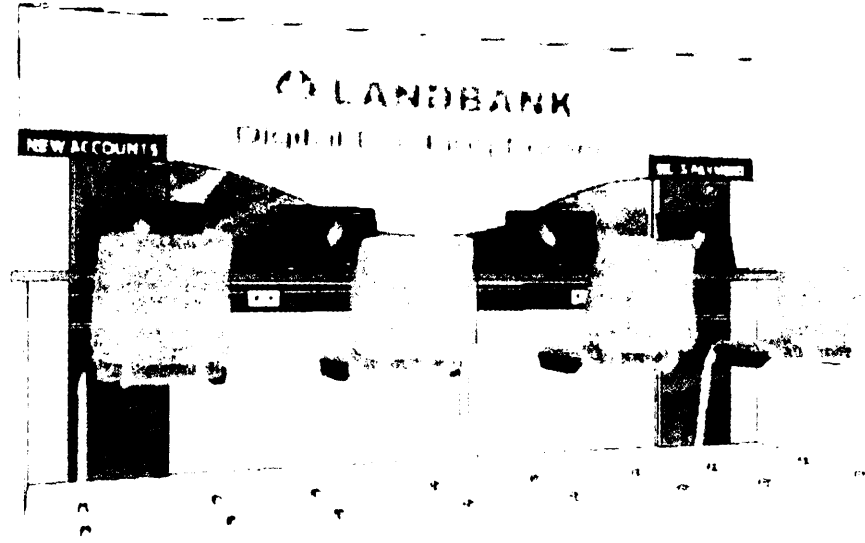

PERSPECTIVE

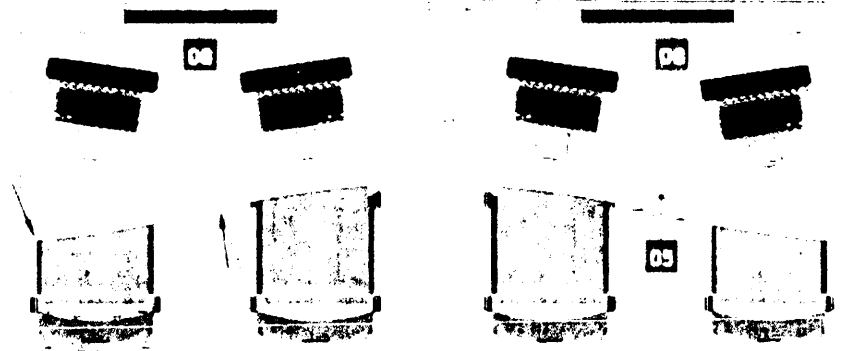


TOP VIEW

DESCRIPTION/ SPECIFICATIONS:

- 01 - 1/4" (6.35mm) CONTRA BOARD, BACK OF IT WITH PRINTED LANDBANK LOGO, LANDBANK AND DIGITAL BANKING CORNER WITH SHADOW EFFECT
- 02 - 1/4" (6.35mm) PLY SHEET WITH REVERSE STICKER WITH LET LIGHT AT THE BOTTOM PART
- 03 - 1/4" (6.35mm) SPAIN LAMINATE ON 1/4" (6.35mm) PLY SHEET WITH BLACK
- 04 - METAL LAMINATE STRIP ACCENTS ON 1/4" (6.35mm) BOARD WITH 2MM THK POLY BONDING COLOR BLACK
- 05 - 1/4" (6.35mm) INTERFER METAL WITH HIGH PRESSURE LAMINATE ON 1/4" (6.35mm) BOARD WITH 2MM THK POLY BONDING COLOR BLACK
- 06 - 1/4" (6.35mm) PLY SHEET WITH 2MM THK POLY BONDING COLOR BLACK
- 07 - 1/4" (6.35mm) ALUMINUM PLATE
- 08 - 1/4" (6.35mm) CONTRA BOARD

APPROVED BY:

[Signature]
 EVP JULIO D. CLIMACO JR
 HEAD BBS


	LANDBANK OF THE PHILIPPINES PROJECT MANAGEMENT & ENGINEERING DEPT 1000 N. AVENUE CORNER SOUTH AVENUE, MANDALAY CITY, PHILIPPINES	TITLE	RECOMMENDING APPROVAL	DESIGN	SHEET NO.
		DIGITAL BANKING CORNER (FOR BIG BRANCH)	<i>[Signature]</i> ENRICO D. SAMANIEGO HEAD PMED	DRAWN	DBC 1
		LANDBANK - LAND BANK OF THE PHILIPPINES	DATE 26 FEBRUARY 2018		
			CHECKED		
			DATE		

D-63

NOTES:


- WRITTEN DIMENSIONS ON THESE DRAWINGS SHALL HAVE PRECEDENCE OVER SCALED DIMENSIONS
- CONTRACTOR/SUPPLIER SHALL VERIFY AND BE RESPONSIBLE FOR ALL DIMENSIONS AND CONDITIONS OF THE JOB
- DISCREPANCIES BETWEEN DRAWINGS AND ACTUAL CONDITION MUST BE IMMEDIATELY FORWARDED TO PMED RESOLUTION

CLASS D

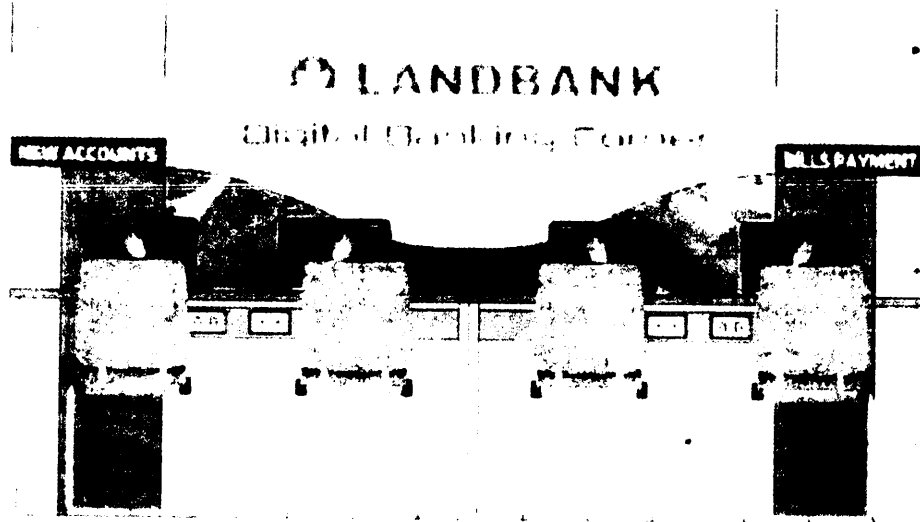

FRONT VIEW

- 01
- 02
- 03
- 04
- 06

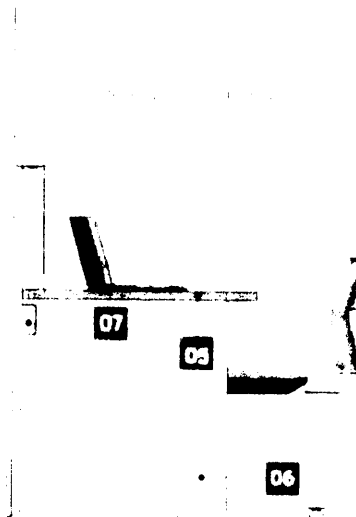


LEFT SIDE VIEW

D-64


APPROVED BY:

[Signature]
 EVP JULIO D. CLIMACO, JR.
 HEAD, BBS


 <p>LANDBANK OF THE PHILIPPINES PROJECT MANAGEMENT & ENGINEERING DEPT.</p>	TITLE	RECOMMENDING APPROVAL	DESIGN	SHEET NO.
	DIGITAL BANKING CORNER (FOR BIG BRANCH)	<i>[Signature]</i> ENICO D. SAMANEGO HEAD, PMED	DRAWN	DBC 2
	LANDBANK STANDARD DETAILS AND SPECIFICATIONS	DATE 26 FEBRUARY 2020	CHECKED	
		DATE		

NOTES:

- WRITTEN DIMENSIONS ON THESE DRAWINGS SHALL HAVE PRECEDENCE OVER SCALED DIMENSIONS.
- CONTRACTOR/SUPPLIER SHALL VERIFY AND BE RESPONSIBLE FOR ALL DIMENSIONS AND CONDITIONS OF THE JOB.
- DISCREPANCIES BETWEEN DRAWINGS AND ACTUAL CONDITION MUST BE IMMEDIATELY FORWARDED TO PMED RESOLUTION

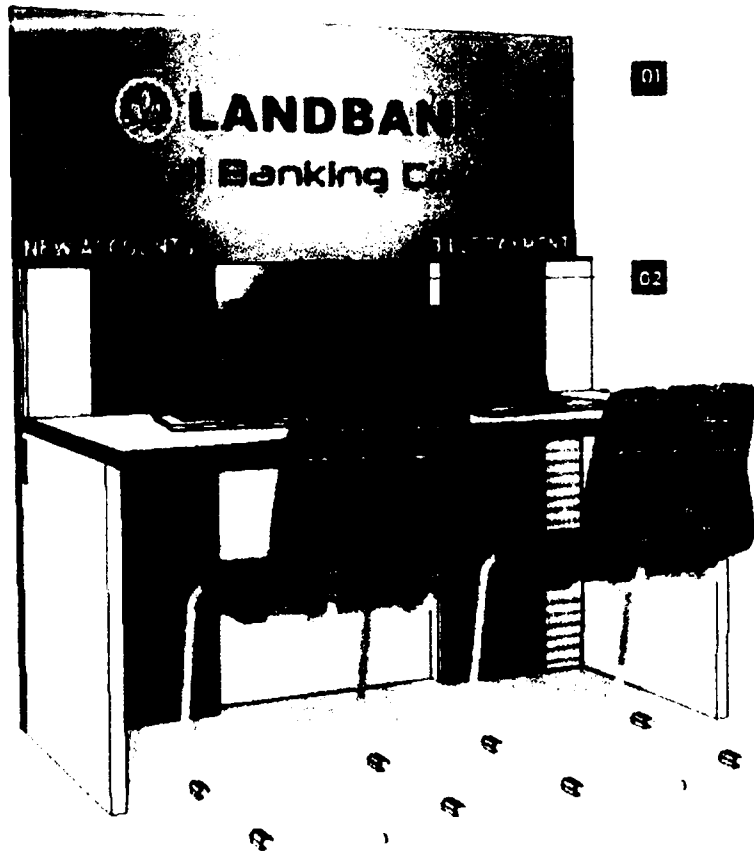

PERSPECTIVE

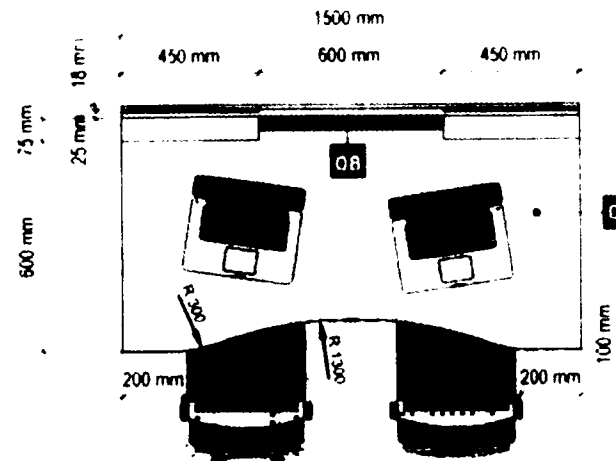

TOP VIEW

DESCRIPTION/ SPECIFICATIONS:

- 01 - GOLD STICKER ON SINTRA BOARD BACK DROP WITH PRINTED "LANDBANK LOGO", "LANDBANK" AND "DIGITAL BANKING CORNER" TEXT (WITH GOLD SHADOW EFFECT)
- 02 - 1/2" ACRYLIC SHEET WITH REVERSE STICKER WITH LED STRIP LIGHT AT THE BOTTOM PORTION
- 03 - HPL WOOD GRAIN LAMINATE ON 32MM MDF WITH 2MM THK PVC EDGING (COLOR:BLACK)
- 04 - METAL LAMINATE STRIP ACCENTS ON 32MM MDF BOARD WITH 2MM THK PVC EDGING (COLOR:BLACK)
- 05 - COUNTERTOP METALLIC FINISH HIGH PRESSURE LAMINATE (HPL) ON 32MM THK MDF W/ 2MM EDGING (COLOR: SILVER i.e. COSMIC DUSK OR APPROVED EQUAL)
- 06 - LEG/SIDINGS GRAY HPL ON 32MM MDF WITH 2MM THK PVC EDGING (COLOR:BLACK)
- 07 - 50mm x 100mm ALUMINUM RACEWAY
- 08 - 45mm MOHAIR (COLOR: BLACK)

APPROVED BY:

[Signature]
EVP JULIO D. CLIMACO, JR.
 HEAD, PMS


REV. 2(08-30-2019)

 <p>LANDBANK OF THE PHILIPPINES PROJECT MANAGEMENT & ENGINEERING DEPT. 1598 M.H. DEL PILAR ST. CORNER DR. QUINTOS ST. MALATE MANILA</p>	TITLE:	RECOMMENDING APPROVAL:	DESIGN: TSU/PMED	SHEET NO:
	DIGITAL BANKING CORNER (FOR SMALL BRANCH)	<i>[Signature]</i> EVP JULIO D. CLIMACO, JR. HEAD, PMS	DRAWN: NESS/MARC	DBC 3
	LANDBANK STANDARD DETAILS & SPECIFICATIONS	DATE: 26 FEBRUARY 2020	CHECKED: MISLANG	
		DATE:		


D-65

NOTES:

- WRITTEN DIMENSIONS ON THESE DRAWINGS SHALL HAVE PRECEDENCE OVER SCALED DIMENSIONS.
- CONTRACTOR/SUPPLIER SHALL VERIFY AND BE RESPONSIBLE FOR ALL DIMENSIONS AND CONDITIONS OF THE JOB.
- DISCREPANCIES BETWEEN DRAWINGS AND ACTUAL CONDITION MUST BE IMMEDIATELY FORWARDED TO PMED RESOLUTION

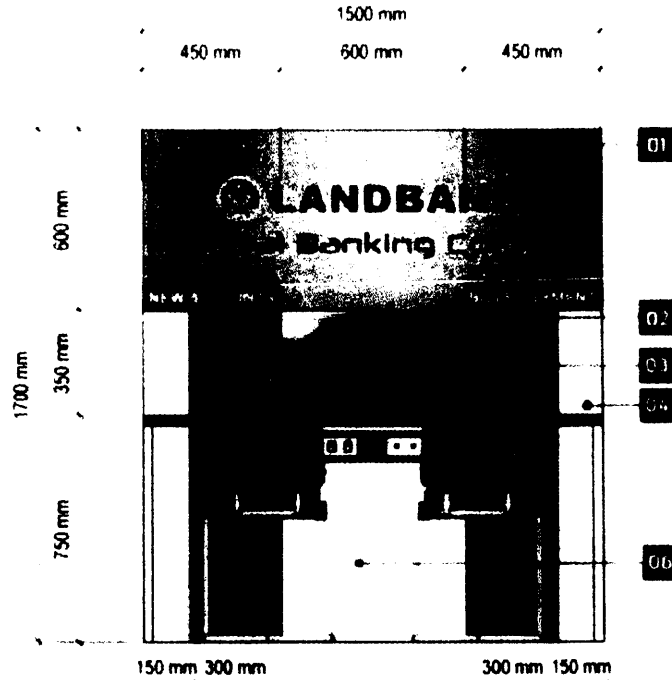

FRONT VIEW

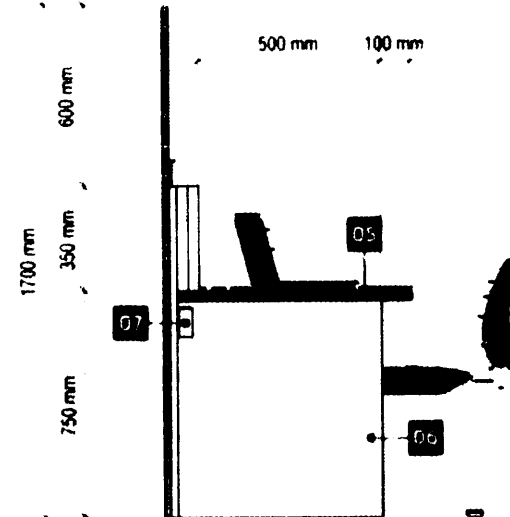

LEFT SIDE VIEW

APPROVED BY:

[Signature]
 EVP JULIO D. CLIMACO, JR.
 HEAD, BBS

REV. 2(08-30-2019)


 <p>LANDBANK OF THE PHILIPPINES PROJECT MANAGEMENT & ENGINEERING DEPT. 1598 M.H. DEL PILAR ST. CORNER DR. QUINTOS ST. MALATE MANILA</p>	TITLE:	RECOMMENDING APPROVAL:	DESIGN: TSU-PMED	SHEET NO:
	DIGITAL BANKING CORNER (FOR SMALL BRANCH)	<i>[Signature]</i> BENICO DJ. BARRALDO HEAD, PMED	DRAWN: NESSAMARC DATE: 26 FEBRUARY 2020 CHECKED: <i>[Signature]</i> J. MISLANG DATE:	DBC 4
LANDBANK STANDARD DETAILS & SPECIFICATIONS				

D 44

NOTES:



- WRITTEN DIMENSIONS ON THESE DRAWINGS SHALL HAVE PRECEDENCE OVER SCALED DIMENSIONS.
- CONTRACTORS SHALL VERIFY AND BE RESPONSIBLE FOR ALL DIMENSIONS AND CONDITIONS ON THE JOB.
- DISCREPANCIES BETWEEN DRAWINGS AND ACTUAL CONDITION MUST BE IMMEDIATELY FORWARDED TO PMED FOR RESOLUTION.

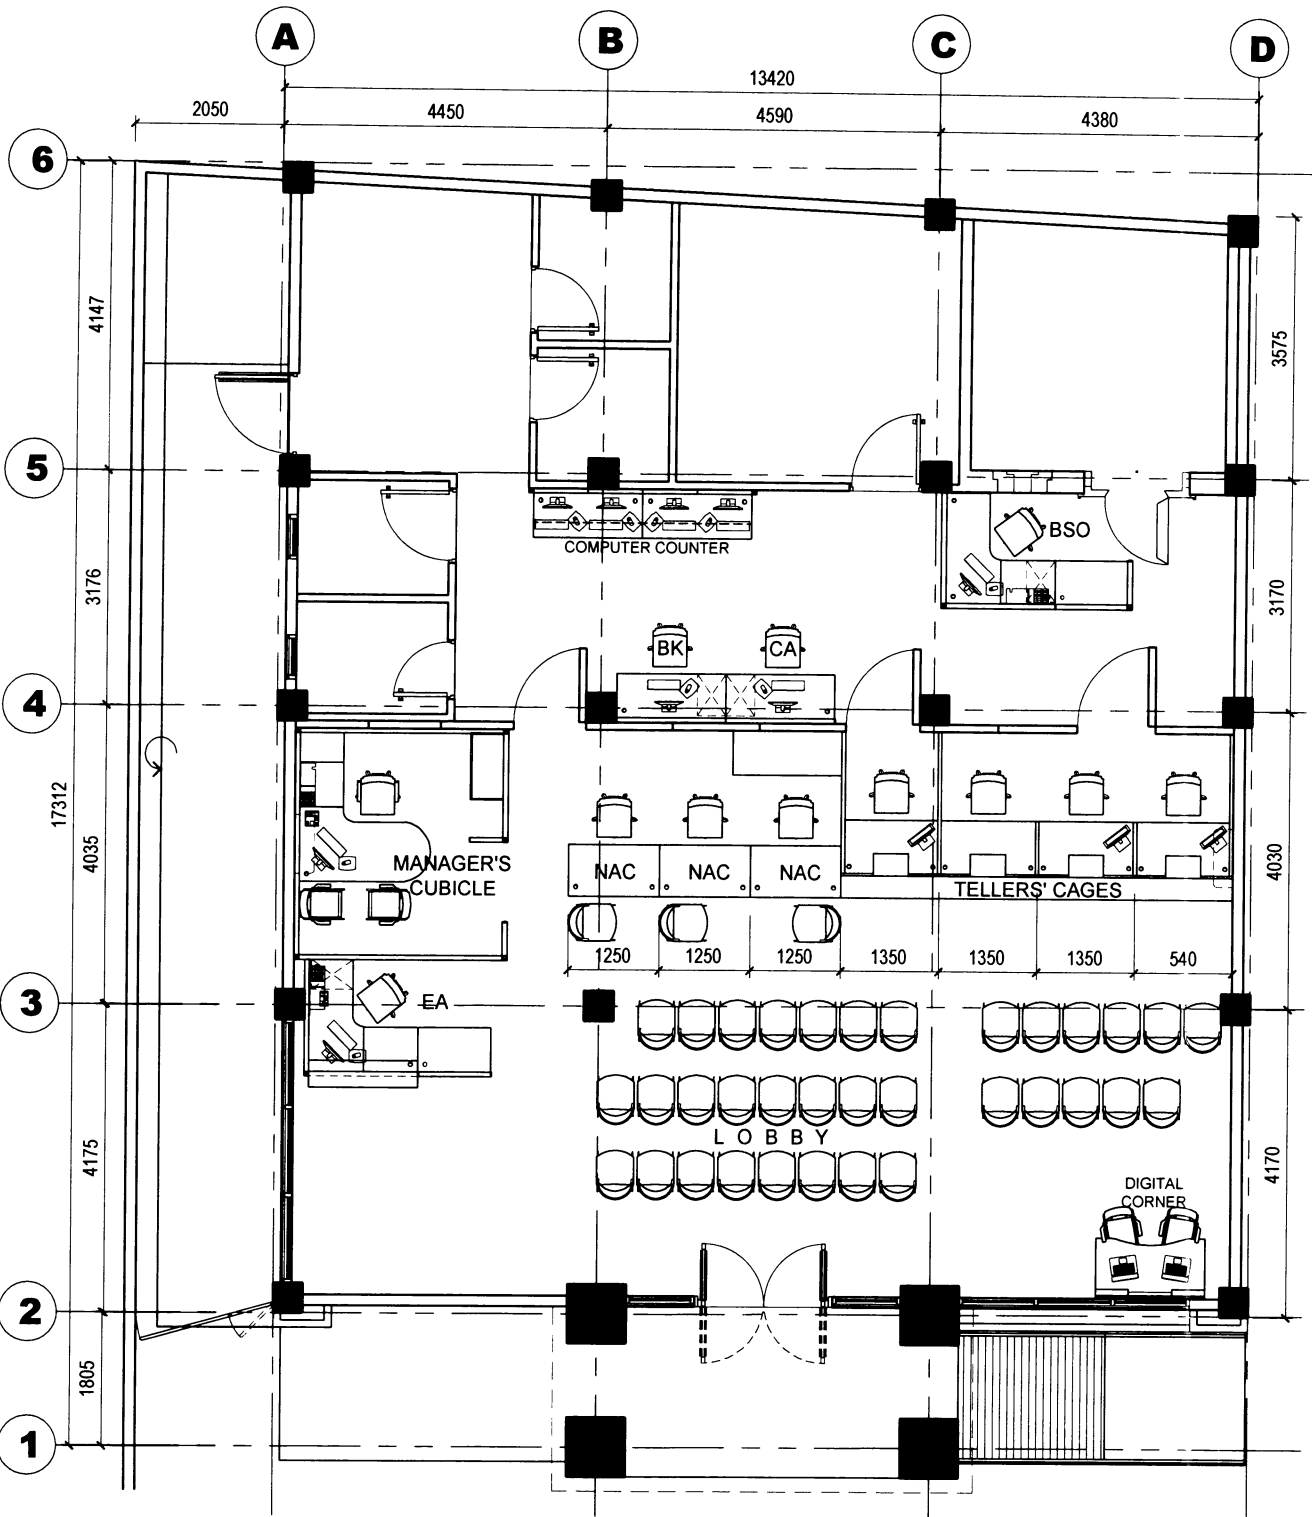CLASS D



1 KEY PLAN
 OFMs-1 SCALE 1:100 METERS

REVISION DATE:


	PROJECT TITLE:	SHEET CONTENTS:	DESIGN: PMED	SHEET NO:
	PROPOSED LANDBANK PUERTO (CDO) BRANCH RENOVATION	KEY PLAN	DRAWN: MARC	
	LOCATION: ZONE 6, BARANGAY PUERTO, CAGAYAN DE ORO		DATE: 11 AUGUST 2021	
			CHECKED: M. PADUA	
		DATE:		

D-67



NOTES:

- WRITTEN DIMENSIONS ON THESE DRAWINGS SHALL HAVE PRECEDENCE OVER SCALED DIMENSIONS.
- CONTRACTORS SHALL VERIFY AND BE RESPONSIBLE FOR ALL DIMENSIONS AND CONDITIONS ON THE JOB.
- DISCREPANCIES BETWEEN DRAWINGS AND ACTUAL CONDITION MUST BE IMMEDIATELY FORWARDED TO PMED FOR RESOLUTION.


CLASS D

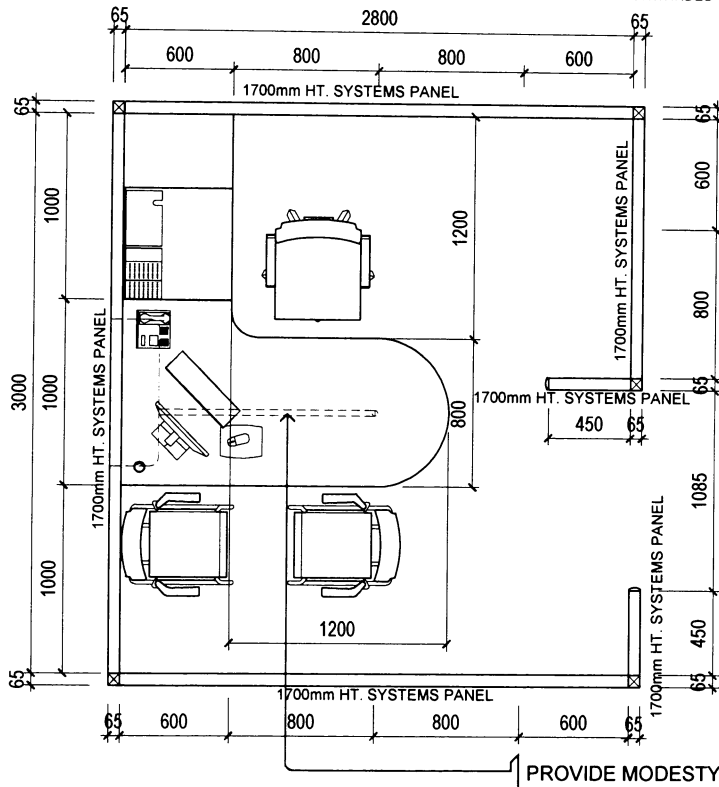


MANAGER'S CUBICLE

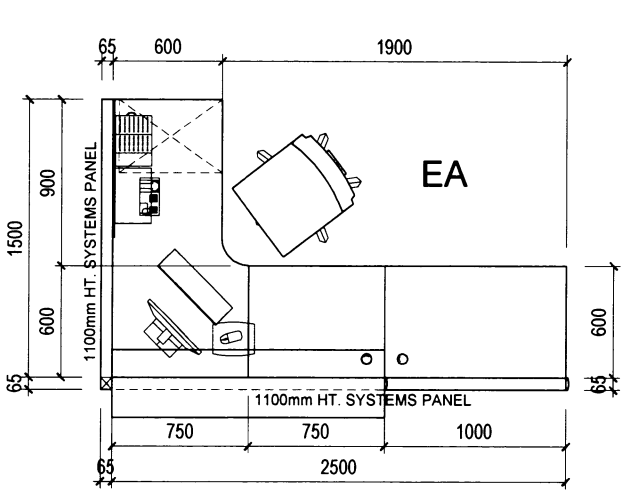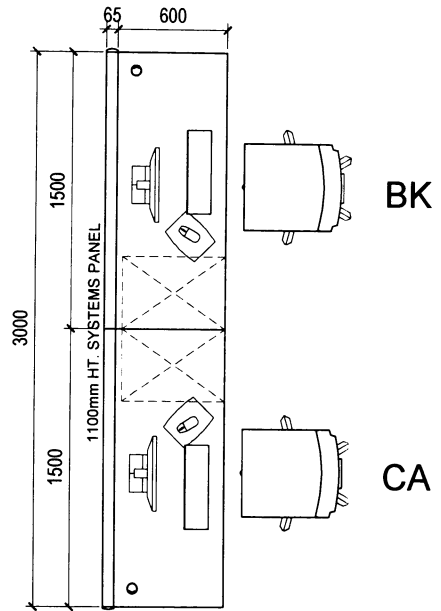

EA

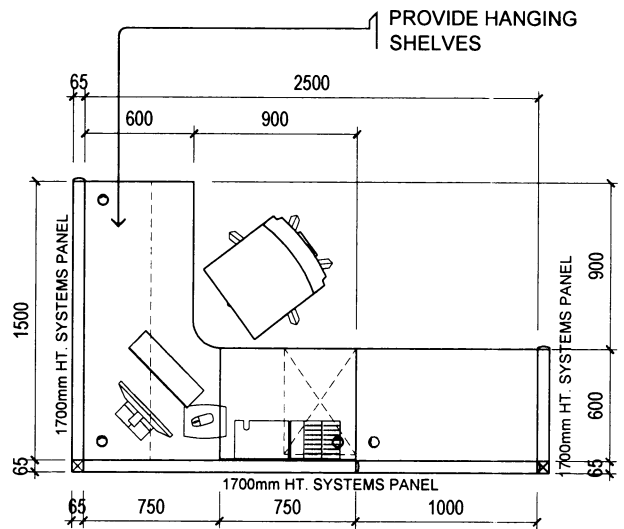

BSO

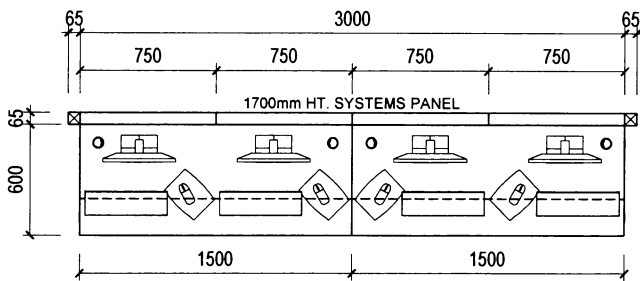

COMPUTER COUNTER

1 SYSTEM FURNITURE
OFMs-3 SCALE 1:40 METERS

REVISION DATE:


	PROJECT TITLE:	SHEET CONTENTS:	DESIGN: PMED	SHEET NO:
	<p>PROPOSED LANDBANK PUERTO (CDO) BRANCH RENOVATION</p>	SYSTEMS FURNITURE	DRAWN: MARC	
	LOCATION: ZONE 6, BARANGAY PUERTO, CAGAYAN DE ORO		DATE: 11 AUGUST 2021	
		CHECKED: M. PADUA		
			DATE:	

D-68

NOTES:


- WRITTEN DIMENSIONS ON THESE DRAWINGS SHALL HAVE PRECEDENCE OVER SCALED DIMENSIONS.
- CONTRACTORS SHALL VERIFY AND BE RESPONSIBLE FOR ALL DIMENSIONS AND CONDITIONS ON THE JOB.
- DISCREPANCIES BETWEEN DRAWINGS AND ACTUAL CONDITION MUST BE IMMEDIATELY FORWARDED TO PMED FOR RESOLUTION.

CLASS D

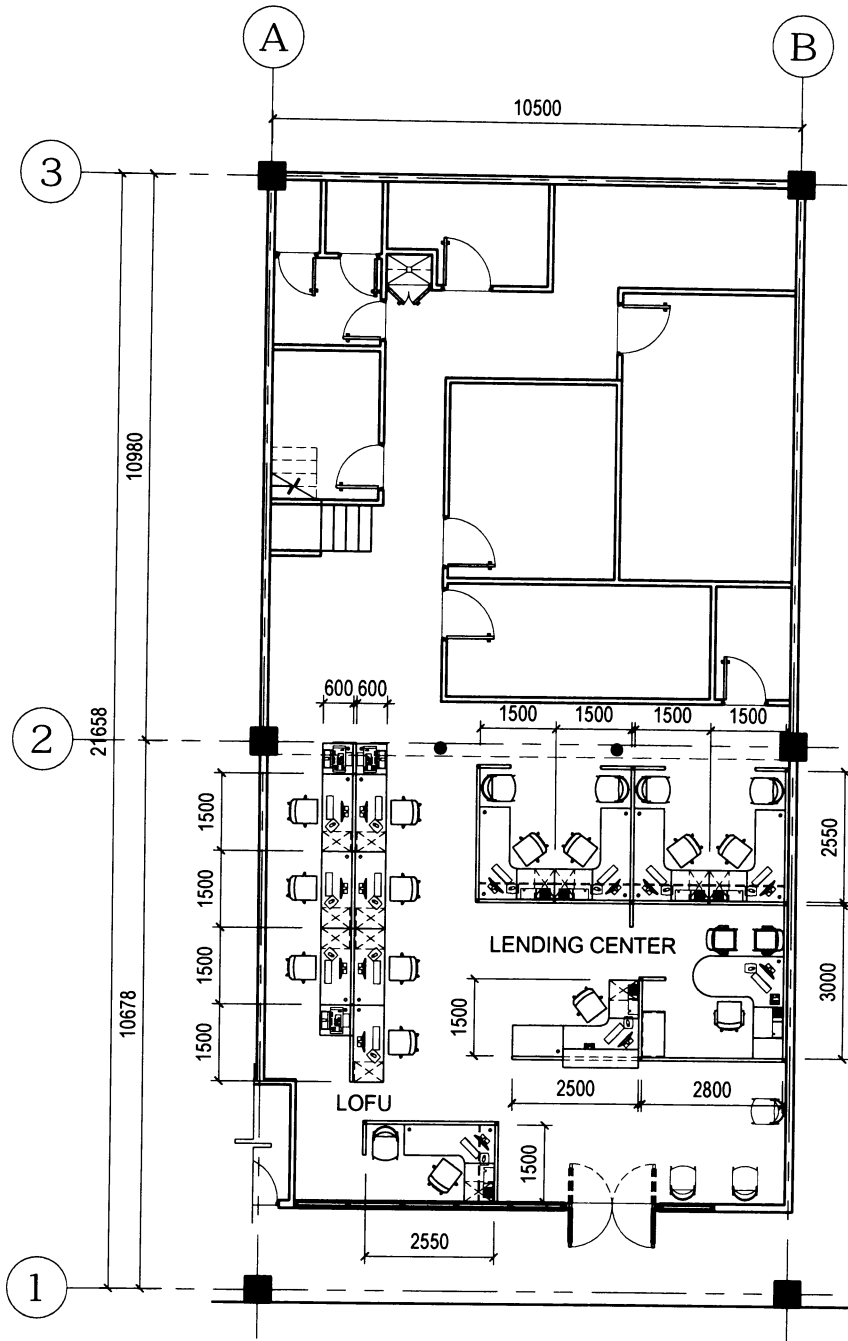

1
A-1 AT GROUND FLOOR
OF & SF KEY PLAN
SCALE 1:150 METERS

REVISION DATE:

	PROJECT TITLE:	NOTED BY:	DATE:	DESIGN: JAYSON-PMED	SHEET NO:
	PROPOSED LANDBANK ILOCOS NORTE LENDING CENTER (FIT-OUT)	JOHN ALBEN V. MISLANG HEAD, TSU - PMED		DRAWN: ANNA	<div style="border: 1px solid black; border-radius: 50%; width: 40px; height: 40px; display: flex; align-items: center; justify-content: center;"> <div style="border: 1px solid black; border-radius: 50%; width: 20px; height: 20px; display: flex; align-items: center; justify-content: center;"> A </div> <div style="border: 1px solid black; border-radius: 50%; width: 20px; height: 20px; display: flex; align-items: center; justify-content: center;"> 1 </div> </div>
				DATE: 22 FEB 2021	
				CHECKED:	
				DATE:	
LOCATION: VENVI IT PARK, VALDEZ CENTER, SAN NICOLAS, ILOCOS NORTE					

D-69