

SUPPLEMENTAL/BID BULLETIN NO. 1

PROJECT : Various Signages and Merchandising Materials under Project Identification No. LBP-GIBAC-ITB-GS-20250619-01

IMPLEMENTOR : Bids and Awards Committee for Goods and Infrastructure (GI-BAC)

DATE : 13 August 2025

This Supplemental/Bid Bulletin is issued to modify, amend and/or clarify specific items in the Bidding Documents. It shall form an integral part of the Bidding Documents.

Modification, amendment and/or clarification:

1. The Bill of Quantities per Branches Group (Annexes F-1 to F-15), Technical Specifications (Section VII) and Checklist of Bidding Documents (Item No. 12 of Technical Documents) have been revised. Please see attached revised Annexes F-1 to F-15 and specific sections of the Bidding Documents.
2. Responses to bidder's queries/clarifications per attached Annexes J-1 to J-2.

By the authority of the GI-BAC:



HONORIO T. DIAZ, JR.
Head, GI-BAC Secretariat



(632) 8522-0000 | 8551-2200 | 8450-7001
 www.landbank.com



LANDBANK Plaza, 1598 M.H. Del Pilar corner
Dr. J. Quintos Sts., Malate, Manila, Philippines 1004

Technical Specifications

Specifications	Statement of Compliance
	<p>Bidders must signify their compliance with the Technical Specifications/Terms of Reference by stating below either "Comply" or Not "Comply"</p> <p>Statements of "Comply" or "Not Comply" must be supported by evidence in a Bidders Bid and cross-referenced to that evidence. Evidence shall be in the form of manufacturer's un-amended sales literature, unconditional statements of specification and compliance issued by the manufacturer, samples, independent test data etc., as appropriate. A statement that is not supported by evidence or is subsequently found to be contradicted by the evidence presented will render the Bid under evaluation liable for rejection. A statement either in the Bidders statement of compliance or the supporting evidence that is found to be false either during Bid evaluation, post-qualification or the execution of the Contract may be regarded as fraudulent and render the Bidder or supplier liable for prosecution subject to the applicable laws and issuances.</p>
<p>Various Signages and Merchandising Materials</p> <ol style="list-style-type: none"> Scope of works, lay-out, drawings, minimum specifications and other requirements per attached Terms of Reference (Annexes D-1 to D-38), Bill of Quantities (Annexes E-1 to E-15) and breakdown of Quantity of Items per Branches Group (Revised Annexes F-1 to F-15). Documentary requirements enumerated in Annex D-1 of the Terms of Reference. <p>Non-submission of the above documents/requirements may result in the post-disqualification of the bidder.</p>	

Conforme:

Name of Bidder

Signature over Printed Name of
Authorized Representative

Position

Checklist of Bidding Documents for Procurement of Goods and Services

The documents for each component should be arranged as per this Checklist. Kindly provide guides or dividers with appropriate labels.

Eligibility and Technical Components (PDF File)

- ***The Eligibility and Technical Component shall contain documents sequentially arranged as follows:***

- **Eligibility Documents – Class “A”**

Legal Eligibility Documents

1. Valid PhilGEPS Registration Certificate (Platinum Membership) (all pages).

Technical Eligibility Documents

2. Duly notarized Secretary's Certificate attesting that the signatory is the duly authorized representative of the prospective bidder, and granted full power and authority to do, execute and perform any and all acts necessary and/or to represent the prospective bidder in the bidding, if the prospective bidder is a corporation, partnership, cooperative, or joint venture or Original Special Power of Attorney of all members of the joint venture giving full power and authority to its officer to sign the OSS and do acts to represent the Bidder. (sample form - Form No. 7).
3. Statement of the prospective bidder of all its ongoing government and private contracts, including contracts awarded but not yet started, if any, whether similar or not similar in nature and complexity to the contract to be bid, within the last five (5) years from the date of submission and receipt of bids. The statement shall include all information required in the sample form (Form No. 3).
4. Statement of the prospective bidder identifying its Single Largest Completed Contract (SLCC) similar to the contract to be bid within the relevant period as provided in the Bidding Documents. The statement shall include all information required in the sample form (Form No. 4).

Financial Eligibility Documents

5. The prospective bidder's audited financial statements, showing, among others, the prospective bidder's total and current assets and liabilities, stamped "received" by the BIR or its duly accredited and authorized institutions, for the preceding calendar year which should not be earlier than two (2) years from the date of bid submission.
6. The prospective bidder's computation for its Net Financial Contracting Capacity (NFCC) following the sample form (Form No. 5), or in the case of Procurement of Goods, a committed Line of Credit from a Universal or Commercial Bank in lieu of its NFCC computation.

- **Eligibility Documents – Class “B”**

7. Duly signed valid joint venture agreement (JVA), in case the joint venture is already in existence. In the absence of a JVA, duly notarized statements

from all the potential joint venture partners stating that they will enter into and abide by the provisions of the JVA in the instance that the bid is successful shall be included in the bid. Failure to enter into a joint venture in the event of a contract award shall be ground for the forfeiture of the bid security. Each partner of the joint venture shall submit its legal eligibility documents. The submission of technical and financial eligibility documents by any of the joint venture partners constitutes compliance, provided, that the partner responsible to submit the NFCC shall likewise submit the statement of all its ongoing contracts and Audited Financial Statements.

8. For foreign bidders claiming by reason of their country's extension of reciprocal rights to Filipinos, Certification from the relevant government office of their country stating that Filipinos are allowed to participate in government procurement activities for the same item or product.
9. Certification from the DTI if the Bidder claims preference as a Domestic Bidder.

- o **Technical Documents**

10. Bid Security (if in the form of a Surety Bond, submit also a certification issued by the Insurance Commission).
11. Section VI – Schedule of Requirements with signature of bidder's authorized representative.
12. **Revised Section VII** – Specifications with response on compliance and signature of bidder's authorized representative.
13. Duly notarized Omnibus Sworn Statement (OSS) (sample form - Form No.6).

Note: During the opening of the first bid envelope (Eligibility and Technical Component) only the above-mentioned documents will be checked by the BAC if they are all present using a non-discretionary "pass/fail" criterion to determine each bidder's compliance with the documents required to be submitted for eligibility and the technical requirements.

- o **Other Documents to Support Compliance with Technical Specifications [must be submitted inside the first bid envelope (Eligibility and Technical Component)]**

14. List of at least five (5) contracts or purchase orders or equivalent documents for completed project each for 2022, 2023 and 2024, with the following details:
 - o Name of Project
 - o Location of Project
 - o Type of Project
 - o Duration of Project
 - o Contact Persons and Number

Supported by copy of contracts or purchase orders or equivalent documents issued by clients for each completed project.

15. LTO Official Receipt (OR) and Certificate of Registration (CR) or other documents showing proof of ownership of the vehicle and/or right to use the vehicle.

16. Detailed drawings with the note indicating that they will conform and fabricate the items based on the LANDBANK detailed drawings signed by the supplier's authorized representative.
17. Manufacturer's Authorization or Certification or equivalent document to prove that the bidder is an authorized seller/distributor of the offered product/sticker.
- **Post-Qualification Documents/Requirements – [The bidder may submit the following documents/requirements within five (5) calendar days after receipt of Notice of Post-Qualification]:**
 18. Business Tax Returns per Revenue Regulations 3-2005 (BIR No.2550 Q) VAT or Percentage Tax Returns for the last two (2) quarters filed manually or through EFPS.
 19. Latest Income Tax Return filed manually or through EFPS.
 20. Original copy of Bid Security (if in the form of a Surety Bond, submit also a certification issued by the Insurance Commission).
 21. Original copy of duly notarized Omnibus Sworn Statement (OSS) (sample form - Form No.6).
 22. Duly notarized Secretary's Certificate designating the authorized signatory in the Contract Agreement if the same is other than the bidder's authorized signatory in the bidding (sample form – Form No. 7).

Financial Component (PDF File)

- ***The Financial Component shall contain documents sequentially arranged as follows:***

1. Duly filled out Bid Form signed by the Bidder's authorized representative (sample form - Form No.1).
2. Duly filled out Schedule of Prices signed by the Bidder's authorized representative (sample form - Form No.2).
3. Duly filled out Bill of Quantities Form (Annexes E-1 to E-15) signed by the Bidder's authorized representative.

Note: The forms attached to the Bidding Documents may be reproduced or reformatted provided the information required in the original forms and other requirements like signatures, if applicable, are complied with in the submittal.

RESPONSES TO BIDDER'S QUERIES AND/OR SUGGESTIONS

DATE	August 12, 2025
PROJECT IDENTIFICATION NO.	LBP-GIBAC-ITB-GS-20250619-01
PROJECT NAME	Various Signages and Merchandising Materials
PROPOSER UNIT	PMED

ITEM NO.	PORTION OF BIDDING DOCUMENTS	QUERIES AND/OR SUGGESTIONS	LANDBANK's RESPONSES
1	Bidding Documents (Annexes D-37 and D-38)	Is the sunshade included in the quotation? If yes, may we request a copy of the drawing?	Yes, the sunshade is included. The drawings are already attached as per Annexes D-37 and D-38 of the Bidding Documents. As requested, please find the drawings attached.
2.	Bidding Documents (Annexes I-1 to I-8 and E-1 to E-15)	Where can we find the list of site addresses and the Bill of Quantities? These do not appear to be included in the documents provided	Please refer to Annexes I-1 to I-8 and Annexes E-1 to E-15 of the Bidding Documents for the site addresses and Bill of Quantities.
3	Section VI of the Bidding Documents	For the Schedule of Requirements, should we only indicate the slot(s) that we will bid for and remove the slots we will not be taking?	No. The bidder must just sign the "conforme" portion of the form. Note : In Section VII - Technical Specifications, please indicate "Comply" for the Lot(s) to be participated in, and "Not Applicable" or N/A" for those remainder Lots.
4.	Form No. 1 of the Bidding Documents	In the Bid Form, what should we place in the blank amount field? If we are only bidding for specific slot(s), should we leave the others blank or indicate "N/A"?	Please indicate "Not Applicable or N/A" for those Lots which shall not be participated in.
5.	Form No. 2 of the Bidding Documents	In the Schedule of Prices, what should we place in the blank amount field? If we are only bidding for specific slot(s), should we leave the others blank or indicate "N/A"? Also, is the pricing to be indicated as 1 lot per group/lot in the Schedule of Prices?	Please indicate "Not Applicable or N/A" for those Lots which shall not be participated in.

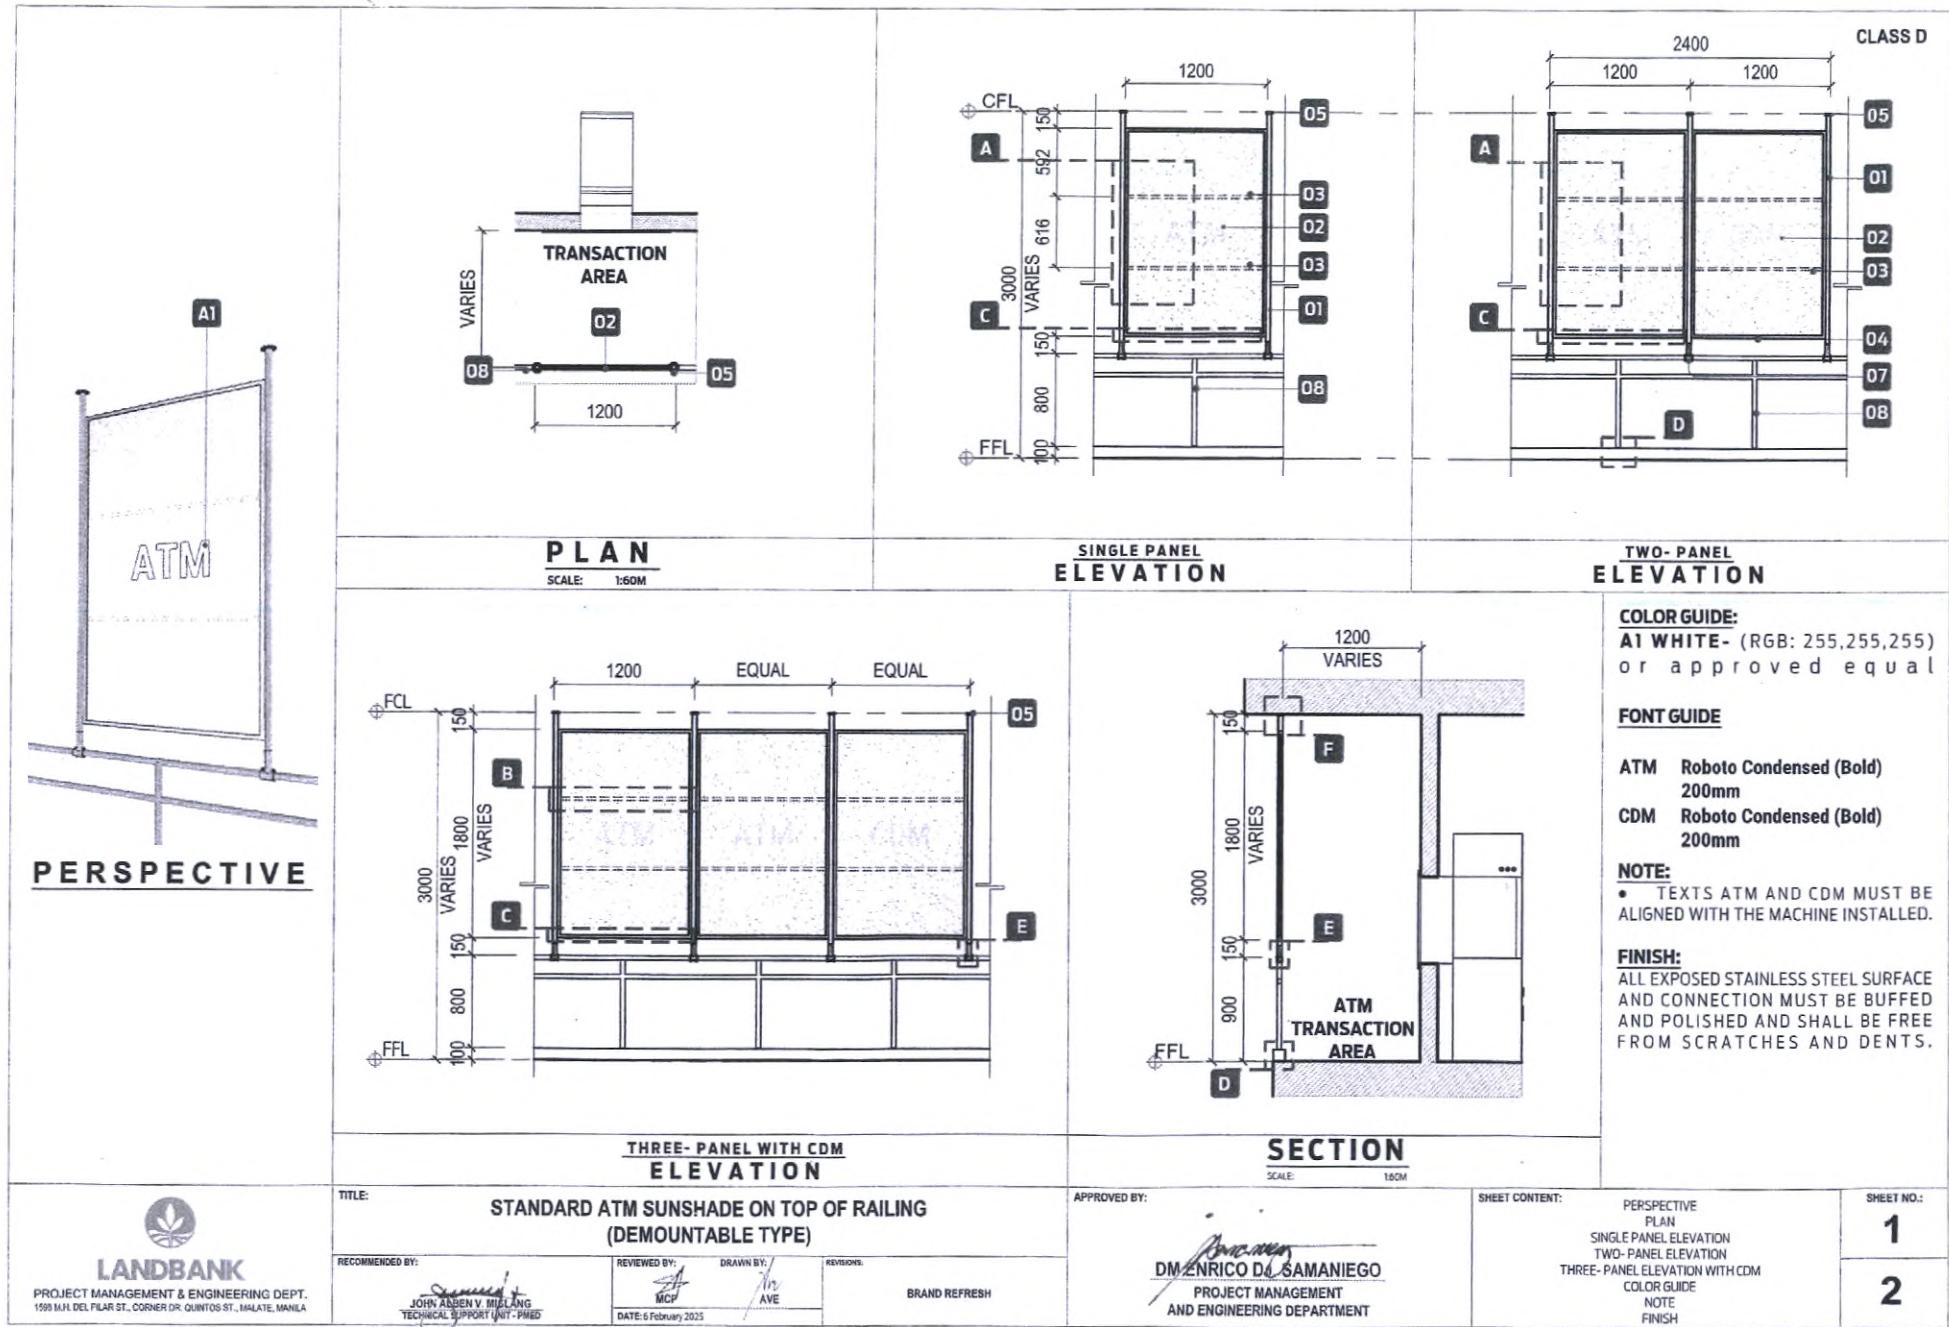
ANNEX J-1

RESPONSES TO BIDDER'S QUERIES AND/OR SUGGESTIONS

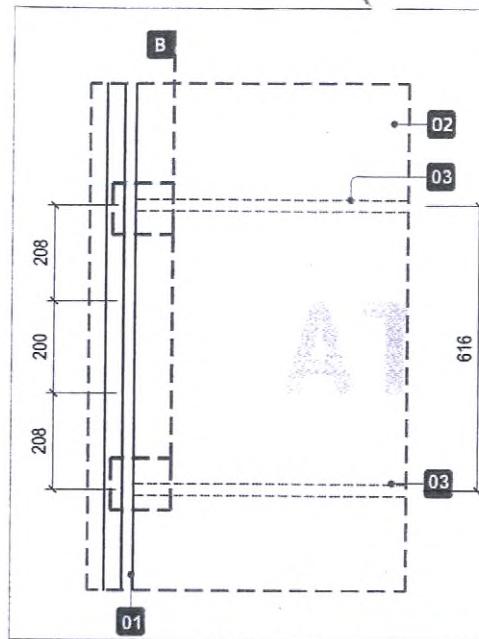
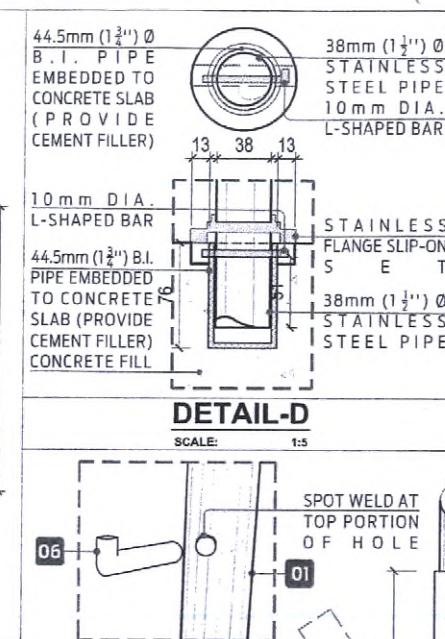
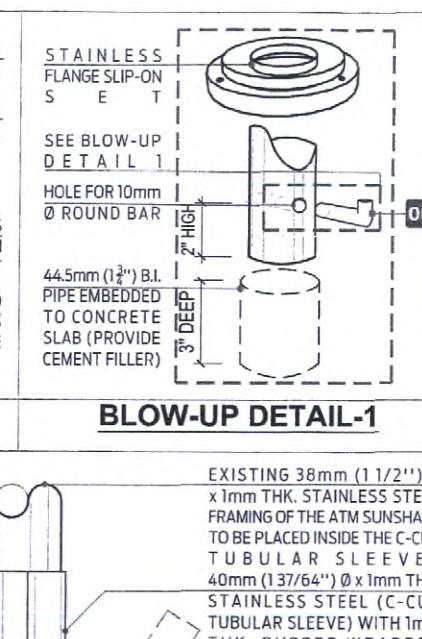
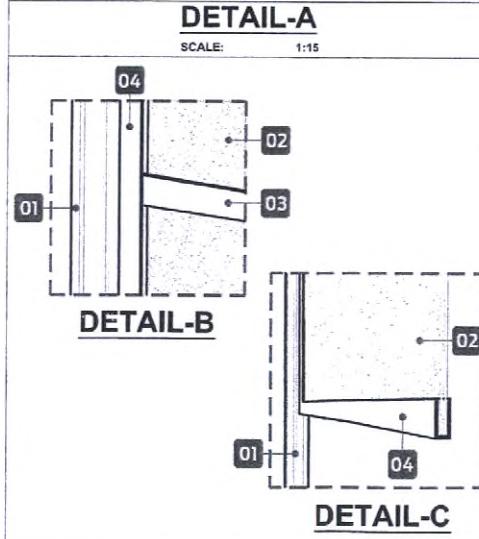
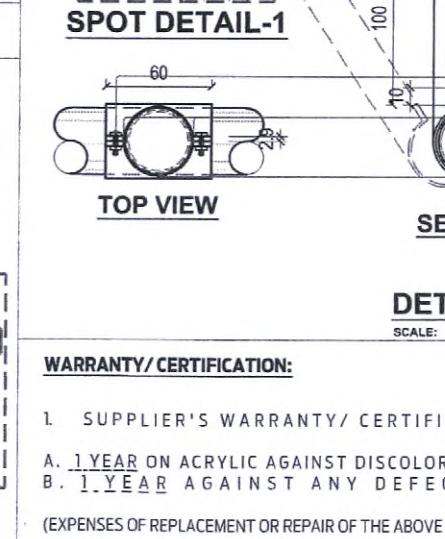
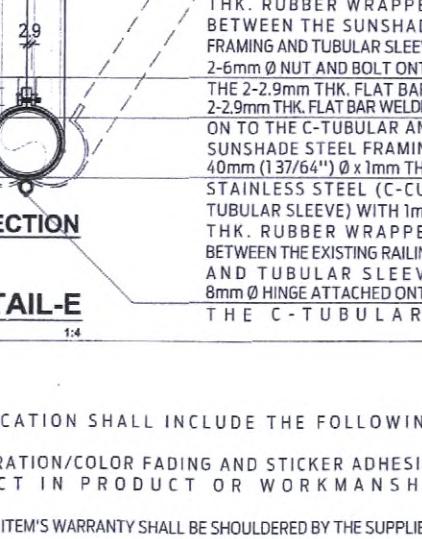
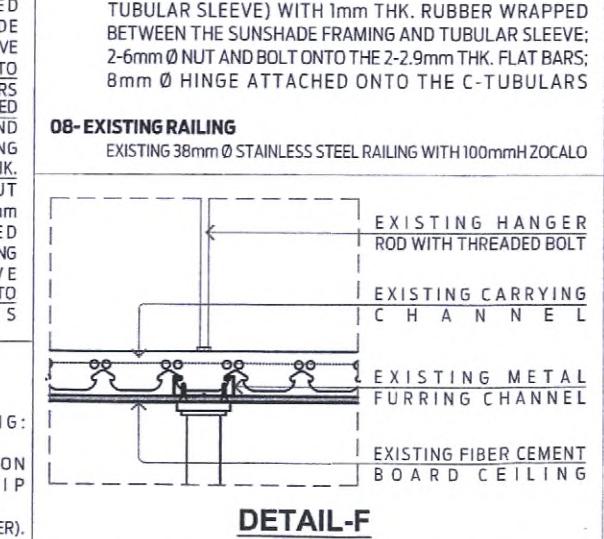
DATE	August 13, 2025
PROJECT IDENTIFICATION NO.	LBP-GIBAC-ITB-GS-20250619-01
PROJECT NAME	Various Signages and Merchandising Materials
PROPOSER UNIT	PMED

ITEM NO.	PORTION OF BIDDING DOCUMENTS	QUERIES AND/OR SUGGESTIONS	LANDBANK's RESPONSES
1	Bidding Documents (Annexes F-1 to F-15 Breakdown of Quantity of Items per Branches Group)	"Several discrepancies are found in the BOQ Tally vs. Actual Tally, also a few signages lacks a few measurements that might affect the cost, please confirm whether the BOQ will be revised and updated."	There will be no changes in the BOQs. The Annexes F-1 to F-15 will be updated. This will be covered by a Supplemental Bid Bulletin
2	ITB Clause 5.3 of Bid data Sheet	<p>To clarify the SLCC should be equivalent to 50% of the ABC per LOT and not for the TOTAL LOTS the Bidder will join?</p> <p>a. Ex. Lot 1 ABC is PhP22,863,000.00 and Lot 2 is PhP 16,763,000.00; the SLCC is PhP11,500,000.00 – is that valid SLCC for both LOTS?</p>	<p>For multiple lots, the basis of SLCC is the amount of the biggest Lot participated in by the bidder.</p> <p>In the example, the threshold amount of SLCC is correctly determined</p> <p>For aggregation of contracts, please refer to ITB Clause 5.3.b of Bid Data Sheet.</p>
3	Bill of Quantities (Annexes E-1 to E-15)	If we choose to not join several LOTS, do we still need to attach the BOQ of the LOTS we did not choose to join and indicate N/A, like the Schedule of Prices?	No. Please submit/indicate only the information for Lots to be participated in.

ANNEX J-2



D-07

 <p>DETAIL-A</p> <p>SCALE: 1:15</p>	 <p>DETAIL-D</p> <p>SCALE: 1:5</p>	 <p>BLOW-UP DETAIL-1</p>	<p>SPECIFICATIONS: CLASS D</p> <p>01-FRAMING 38mm Ø X 2.4mm THK STAINLESS STEEL PIPE WITH HOLE FOR 10mm Ø L-SHAPED ROUND BAR</p> <p>02-POLYCARBONATE WITH STICKER 6mm THK CLEAR SOLID POLYCARBONATE SHEET WITH WHITE COMPUTER CUT-OUT DECALS AND PVC SPARKLE FROSTED FILM AT REAR PORTION (SEE COLOR GUIDE)</p> <p>03-HORIZONTAL SUPPORT 2-3mm THK X 25mm STAINLESS FLAT BAR HORIZONTAL STIFFENER (FINISH: STAINLESS STEEL) (TO BE PLACED AT REAR ELEVATION)</p> <p>04-U-CHANNEL 1.5mm THK X 25mm X 6mm STAINLESS U-CHANNEL</p> <p>05-FLANGE SET STAINLESS SLIP ON FLANGE SET WITH 4 - 6mm Ø 1-1/2 SCREW AND SLOT FOR 10mm Ø ROUND BAR</p> <p>06-BAR 10mm Ø ROUND BAR</p> <p>07-SLEEVE 40mm (1 37/64") Ø x 1mm THK. STAINLESS STEEL (C-CUT TUBULAR SLEEVE) WITH 1mm THK. RUBBER WRAPPED BETWEEN THE SUNSHADE FRAMING AND TUBULAR SLEEVE; 2-6mm Ø NUT AND BOLT ONTO THE 2-2.9mm THK. FLAT BARS; 8mm Ø HINGE ATTACHED ONTO THE C-TUBULARS</p> <p>08-EXISTING RAILING EXISTING 38mm Ø STAINLESS STEEL RAILING WITH 100mm H ZOCALO</p>
 <p>DETAIL-B</p>	 <p>DETAIL-C</p>	 <p>TOP VIEW</p> <p>SECTION</p> <p>DETAIL-E</p> <p>SCALE: 1:4</p>	 <p>EXISTING HANGER ROD WITH THREADED BOLT</p> <p>EXISTING CARRYING CHANNEL</p> <p>EXISTING METAL FURRING CHANNEL</p> <p>EXISTING FIBER CEMENT BOARD CEILING</p> <p>DETAIL-F</p>

 <p>LANDBANK</p> <p>PROJECT MANAGEMENT & ENGINEERING DEPT. 1588 M.H. DEL PILAR ST., CORNER DR. QUINTOS ST., MALATE, MANILA</p>	<p>TITLE: STANDARD ATM SUNSHADE ON TOP OF RAILING (DEMOUNTABLE TYPE)</p> <p>RECOMMENDED BY: </p> <p>REVIEWED BY:  MCP</p> <p>DRAWN BY:  AVE</p> <p>REVISIONS:  BRAND REFRESH</p>	<p>APPROVED BY: </p> <p>DM. ENRICO D. SAMANIEGO PROJECT MANAGEMENT AND ENGINEERING DEPARTMENT</p>	<p>SHEET CONTENT: DETAIL-A DETAIL-B DETAIL-C DETAIL-D DETAIL-E DETAIL-F BLOW-UP-DETAIL-1 SPOT-DETAIL-1 FONT-1 SPECIFICATIONS WARRANTY/CERTIFICATION</p>	<p>SHEET NO.: 2</p>	<p>SHEET NO.: 2</p>
--	--	---	---	----------------------------	----------------------------

NORTH NCRBG BRANCHES	HORIZONTAL SIGNAGE			VERTICAL SIGNAGE						GLASS STRIP STICKER (linear meter)	MAIN DOOR DECALS (set)	GUARD'S PODIUM (pc)	ATM/CDM ACRYLIC SIGNAGE Panel size = 1.10mx3.00m	BRANCH MERCHANDISING (set)	MOBILE BRANCH WRAP AROUND STICKER (set)	MOBILE ATM WRAP AROUND STICKER (set)	ATM/CDM SUNSHADE								
	H (linear meter)	L (linear meter)	AREA (square meter)	SIZE (LxW)	RE-USE	NEW	PYLON POST TYPE																		
	TYPE 1	TYPE 2	TYPE 3				RE-USE	NEW	RE-USE																
1 Acropolis Branch	0.80	8.50	6.80	1.75x1.50	1	-	-	-	-	7.50	1	1	1	1	-	-	-	-							
2 Anonas Branch	0.80	6.50	5.20	1.75x1.50	1	-	-	-	-	5.50	1	1	1	1	-	-	-	1							
3 Araneta Center Branch	0.80	8.20	6.56	-	-	-	-	-	-	7.20	1	1	2	1	-	-	-	-							
4 Aurora Blvd. Branch	0.80	14.40	11.52	1.75x1.50	1	-	-	-	-	10.00	1	1	1	1	-	-	-	-							
5 Batasan Branch	0.80	9.00	7.20	-	-	-	-	-	-	8.00	1	1	1	1	-	-	-	-							
6 Blue Ridge Branch	1.00	19.00	19.00	1.75x1.50	1	-	-	-	-	10.00	1	1	1	1	-	-	-	-							
7 Camp Aguinaldo Branch	0.80	6.00	4.80	1.50x1.80	-	1	-	-	-	5.00	1	1	1	1	-	-	-	-							
8 Camp Crame Branch	1.00	16.00	16.00	-	-	-	-	-	-	10.00	1	1	2	1	-	-	-	2							
9 Commonwealth Branch	0.80	11.00	8.80	1.50x1.80	-	1	-	-	1	10.00	1	1	2	1	-	-	-	-							
10 Cubao Branch	0.80	14.00	11.20	1.50x1.80	-	1	-	-	-	10.00	1	1	2	1	-	-	-	-							
11 Del Monte-Bonifacio Branch	0.80	9.70	7.76	1.75x1.50	1	-	-	-	-	8.70	1	1	1	1	-	-	-	1							
12 Diliman Branch	0.80	13.20	10.56	1.75x1.50	1	-	-	-	-	10.00	1	1	1	1	-	-	-	-							
13 East Avenue Branch	0.80	15.00	12.00	1.75x1.50	1	-	-	-	-	10.00	1	1	1	1	-	-	-	1							
14 EDSA Congressional Branch	0.80	10.00	8.00	1.75x1.50	1	-	1	-	-	9.00	1	1	3	1	-	-	-	-							
15 EDSA NIA Road Branch	0.80	8.00	6.40	1.75x1.50	1	-	-	-	-	7.00	1	1	1	1	-	-	-	-							
16 Elliptical Road Branch	0.80	15.00	12.00	1.50x1.80	-	1	-	-	1	10.00	1	1	2	1	-	-	-	-							
17 G. Araneta Branch	1.00	17.40	17.40	1.50x1.80	-	1	-	-	-	16.40	1	1	1	1	-	-	-	-							
18 Katipunan Branch	0.80	6.00	4.80	1.75x1.50	1	-	-	-	-	5.00	1	1	1	1	-	-	-	-							
19 Lagro Branch	1.00	15.70	15.70	1.50x1.80	-	1	-	-	-	10.00	1	1	1	1	-	-	-	-							
20 LWUA Branch	0.80	3.00	2.40	1.50x1.80	-	1	-	-	-	-	1	1	-	1	-	-	-	-							
21 Mindanao Avenue Branch	1.00	15.10	15.10	1.75x1.50	1	-	-	-	-	10.00	1	1	1	1	-	-	-	1							
22 Napocor Branch	0.80	3.00	2.40	1.50x1.80	-	1	-	-	-	2.00	1	1	-	1	-	-	-	1							
23 North Avenue Branch	0.80	5.00	4.00	1.75x1.50	1	-	-	-	-	4.00	1	1	-	1	-	-	-	-							
24 Novaliches Branch	0.80	8.00	6.40	-	-	-	-	-	-	7.00	1	1	3	1	-	-	-	-							
25 Novaliches - Sarmiento Branch	0.80	7.90	6.32	1.75x1.50	1	-	-	-	-	6.90	1	1	1	1	-	-	-	-							
26 Ombudsman Branch	0.80	6.00	4.80	1.75x1.50	1	-	-	-	-	5.00	1	1	1	1	-	-	-	-							
27 Quezon Avenue Branch	0.80	15.00	12.00	1.50x1.80	-	1	1	-	-	10.00	1	1	2	1	-	-	-	-							
28 Quezon City Circle Branch	0.80	11.00	8.80	1.75x1.50	1	-	-	-	1	10.00	1	1	2	1	-	-	-	2							
29 Quezon City Hall Branch	0.80	12.00	9.60	1.75x1.50	1	-	-	-	-	10.00	1	1	3	1	-	-	-	-							
30 Quirino Highway Branch	0.80	13.10	10.48	1.75x1.50	1	-	-	-	-	10.00	1	1	1	1	-	-	-	-							
31 Robinson's Galleria Branch	0.80	7.60	6.08	-	-	-	-	-	-	6.60	1	1	1	1	-	-	-	-							
32 Roosevelt Branch	0.80	12.00	9.60	1.75x1.50	1	-	-	-	-	10.00	1	1	1	1	-	-	-	1							
33 Tomas Morato Branch	0.80	8.80	7.04	1.50x1.80	-	1	1	-	-	7.80	1	1	1	1	-	-	-	-							
34 UP Diliman Branch	0.80	10.00	8.00	-	-	-	-	-	-	9.00	1	1	-	1	-	1	-	-							
35 Visayas Avenue Branch	1.00	21.30	21.30	1.75x1.50	1	-	-	-	-	20.00	1	1	1	1	-	-	-	1							
36 West Avenue Branch	0.80	11.30	9.04	1.75x1.50	1	-	-	-	-	20.00	2	2	2	1	-	-	-	2							
37 Caloocan Branch	0.80	13.00	10.40	1.50x1.80	-	1	1	-	-	10.00	1	1	2	1	-	-	-	2							
38 Caloocan Grace Park Branch	0.80	15.00	12.00	1.75x1.50	1	-	-	-	-	10.00	1	1	1	1	-	-	-	-							
39 Malabon Branch	0.80	2.00	1.60	-	-	-	-	-	-	1.00	1	1	-	1	-	-	-	-							
40 Tinajeros Branch	0.80	9.90	7.92	1.75x1.50	1	-	-	-	-	8.90	1	1	1	1	-	-	-	-							
41 Navotas Branch	0.80	12.00	9.60	1.75x1.50	1	-	-	-	-	10.00	1	1	1	1	-	-	-	1							
42 North Bay Boulevard Branch	1.00	15.90	15.90	1.75x1.50	1	-	-	-	-	10.00	1	1	1	1	-	-	-	-							
43 Karuhatan Branch	0.80	14.20	11.36	1.75x1.50	1	-	-	-	-	10.00	1	1	1	1	-	-	-	-							
44 Malanday Branch	0.80	9.70	7.76	1.75x1.50	1	-	-	-	-	8.70	1	1	1	1	-	-	-	1							
45 Paso de Blas Branch	0.80	8.20	6.56	1.75x1.50	1	-	-	-	-	7.20	1	1	1	1	-	-	-	-							
46 Valenzuela Branch	1.00	17.00	17.00	1.75x1.50	1	-	-	-	-	16.00	1	1	2	1	-	-	-	-							
47 Concepcion (Marikina) Branch	0.80	9.30	7.44	1.75x1.50	1	-	-	-	-	8.30	1	1	1	1	-	-	-	-							
48 Marcos Highway Branch	0.80	12.00	9.60	1.75x1.50	1	-	-	-	-	10.00	1	1	2	1	-	-	-	-							
49 Marikina Branch	0.80	10.00	8.00	1.75x1.50	1	-	-	-	-	9.00	1	1	3	1	-	-	-	1 1							
Total North NCRBG	-	540.90	460.20	-	31	11	4	0	3	436.70	50	50	63	49	0	1	9	10							

Revised Annex F-1

CENTRAL NCRBG BRANCHES		HORIZONTAL SIGNAGE			VERTICAL SIGNAGE						GLASS STRIP STICKER (linear meter)	MAIN DOOR DECALS (set)	GUARD'S PODIUM (pc)	ATM/CDM ACRYLIC SIGNAGE Panel size = 1.10mx3.00m	BRANCH MERCHANDISING (set)	MOBILE BRANCH WRAP AROUND STICKER (set)	MOBILE ATM WRAP AROUND STICKER (set)	ATM/CDM SUNSHADE	
		H (linear meter)	L (linear meter)	AREA (square meter)	SIZE (LxW)	RE-USE	NEW	PYLON POST TYPE											Panel size = 1.20mx1.80m
								TYPE 1	TYPE 2	TYPE 3								RE-USE	NEW
1	Binondo Branch	0.80	6.00	4.80	1.75x1.50	1	-	-	-	-	5.00	1	1	1	1	-	-	-	-
2	BOC MICP Branch	0.80	6.00	4.80	-	-	-	-	-	-	5.00	1	1	1	1	-	-	-	-
3	BSP-Manila Branch	0.80	5.00	4.00	-	-	-	-	-	-	4.00	1	1	-	1	-	-	-	-
4	Century Park Hotel (Harrison Plaza) B	1.00	22.00	22.00	-	-	-	-	-	-	20.00	1	1	-	1	-	-	-	-
5	DOLE Branch	-	-	-	-	-	-	-	-	-	-	1	1	1	1	-	-	-	-
6	Escolta Branch	1.20	25.80	30.96	-	-	-	-	-	-	20.00	1	1	1	1	-	-	-	-
7	España Branch	1.00	16.00	16.00	1.75x1.50	1	-	-	-	-	10.00	1	1	1	1	-	-	1	-
8	Intramuros Branch	0.80	3.00	2.40	-	-	-	-	-	-	2.00	1	1	4	1	-	-	-	-
9	Intramuros-BIR Tellerino Booth	1.00	16.80	16.80	-	-	-	-	-	-	10.00	1	1	-	1	-	-	-	-
10	Malacañang Branch	0.80	6.00	4.80	1.75x1.50	1	-	-	-	-	5.00	1	1	2	1	-	-	-	-
11	Malacañan Palace Branch	0.80	11.70	9.36	-	-	-	-	-	-	10.00	1	1	-	1	-	-	-	-
12	South Harbor Branch	1.00	17.00	17.00	1.75x1.50	1	-	-	-	-	10.00	1	1	2	1	-	-	2	-
13	Supreme Court Branch	0.80	2.80	2.24	-	-	-	-	-	-	1.80	1	1	-	1	-	-	-	-
14	T.M. Kalaw Branch	0.80	8.10	6.48	-	-	-	-	-	-	7.10	1	1	1	1	-	-	-	-
15	Taft Avenue Branch	1.00	16.00	16.00	-	-	-	-	-	-	10.00	1	1	2	1	-	-	-	-
16	Taft-Quirino Branch	0.80	12.60	10.08	1.50x1.80	-	1	1	-	-	10.00	1	1	1	1	-	-	-	-
17	Tayuman Branch	0.80	17.50	14.00	1.50x1.80	-	1	1	-	-	10.00	1	1	3	1	-	-	-	-
18	UN Avenue Branch	0.80	9.00	7.20	1.75x1.50	1	-	-	-	-	8.00	1	1	1	1	-	-	-	-
19	YMCA Branch	1.20	28.00	33.60	1.75x1.50	1	-	-	-	-	20.00	1	1	2	1	-	1	2	-
20	DOTC Branch	0.80	9.00	7.20	-	-	-	-	-	-	8.00	1	1	1	1	-	-	-	-
21	EDSA Greenhills Branch	1.00	21.00	21.00	1.50x1.80	-	1	-	-	1	20.00	1	1	1	1	-	-	1	-
22	Boni Avenue Branch	1.00	17.60	17.60	1.75x1.50	1	-	-	-	-	10.00	1	1	1	1	-	-	-	1
23	Mandaluyong - Addition Hills Branch	1.00	16.50	16.50	1.75x1.50	1	-	-	-	-	10.00	1	1	1	1	-	-	-	-
24	Mandaluyong City Hall Branch	0.80	14.00	11.20	-	-	-	-	-	-	10.00	1	1	3	1	-	-	-	-
25	PCSO Branch	0.80	9.00	7.20	-	-	-	-	-	-	8.00	1	1	-	1	-	-	-	-
26	Shaw Boulevard Branch	0.80	6.00	4.80	1.50x1.80	-	1	-	1	-	5.00	1	1	2	1	-	-	-	-
27	DECS Branch	0.80	10.00	8.00	-	-	-	-	-	-	9.00	1	1	-	1	-	-	-	-
28	Ortigas Center - Emerald Avenue Branch	0.80	7.50	6.00	-	-	-	-	-	-	6.50	1	1	1	1	-	-	-	-
29	Ortigas Center-Pearl Drive Branch	0.80	10.00	8.00	-	-	-	-	-	-	9.00	1	1	1	1	-	-	-	-
30	Pasig C. Raymundo Avenue Branch	0.80	14.00	11.20	1.50x1.80	-	1	1	-	-	13.00	1	1	3	1	-	-	-	3
31	Pasig Capitol Branch	0.80	6.00	4.80	1.75x1.50	1	-	-	-	-	5.00	1	1	3	1	-	-	-	-
32	Pasig - Sixto Antonio Branch	0.80	13.80	11.04	1.75x1.50	1	-	-	-	-	10.00	1	1	1	1	-	-	-	-
33	Annapolis Branch	0.80	8.60	6.88	-	-	-	-	-	-	7.60	1	1	1	1	-	-	-	-
34	Greenhills - Ortigas Avenue Branch	1.00	15.80	15.80	1.75x1.50	1	-	-	-	-	10.00	1	1	1	1	-	-	-	-
35	N. Domingo Branch	1.00	16.40	16.40	1.75x1.50	1	-	-	-	-	10.00	1	1	1	1	-	-	-	-
36	San Juan City Branch	0.80	15.00	12.00	1.75x1.50	1	-	-	-	-	10.00	1	1	1	1	-	-	-	-
37	Pateros Branch	0.80	12.00	9.60	1.75x1.50	1	-	-	-	-	10.00	1	1	2	1	-	-	2	-
Total Central NCRBG		-	451.50	417.74	-	14	5	3	1	1	339.00	37	37	47	37	0	1	8	4

Revised Annex F-2

SOUTH NCRBG BRANCHES	HORIZONTAL SIGNAGE			VERTICAL SIGNAGE						GLASS STRIP STICKER (linear meter)	MAIN DOOR DECALS (set)	GUARD'S PODIUM (pc)	ATM/CDM ACRYLIC SIGNAGE Panel size = 1.10mx3.00m	BRANCH MERCHANDISING (set)	MOBILE BRANCH WRAP AROUND STICKER (set)	MOBILE ATM WRAP AROUND STICKER (set)	ATM/CDM SUNSHADE Panel size = 1.20mx1.80m										
	H (linear meter)	L (linear meter)	AREA (square meter)	SIZE (LxW)	RE-USE	NEW	PYLON POST TYPE																				
	TYPE 1	TYPE 2	TYPE 3				RE-USE	NEW	RE-USE																		
1 Bicutan DOST Branch	1.20	26.00	31.20	1.75x1.50	1	-	-	-	-	20.00	1	1	5	1	-	2	5	-									
2 Bonifacio Global City Branch	0.80	10.00	8.00	-	-	-	-	-	-	9.00	1	1	1	1	-	-	-	-									
3 PEZA Taguig Branch	0.80	13.00	10.40	-	-	-	-	-	-	12.00	1	1	1	1	-	-	-	1									
4 FTI Branch	0.80	11.00	8.80	-	-	-	-	-	-	10.00	1	1	3	1	-	-	-	3									
5 Fort Bonifacio Branch	0.80	13.00	10.40	1.50x1.80	-	1	1	-	-	12.00	1	1	3	1	-	-	-	3									
6 Taguig City Hall Branch	0.80	11.00	8.80	1.75x1.50	1	-	-	-	-	10.00	1	1	2	1	-	-	-	2									
7 Bautista - Palanan Branch	1.20	23.80	28.56	1.75x1.50	1	-	-	-	-	20.00	1	1	1	1	-	-	-	-									
8 Buendia Branch	1.20	24.00	28.80	-	-	-	-	-	-	20.00	1	1	1	1	-	-	-	-									
9 Chino Roces Avenue - Don Bosco Branch	0.80	5.40	4.32	1.75x1.50	1	-	-	-	-	4.40	1	1	1	1	-	-	-	1									
10 Guadalupe Branch	0.80	12.00	9.60	1.75x1.50	1	-	-	-	-	10.00	1	1	3	1	-	-	-	4									
11 JP Rizal Branch	1.00	20.00	20.00	1.50x1.80	-	1	-	-	-	19.00	1	1	2	1	-	-	-	2									
12 Makati Atrium Branch	0.80	7.00	5.60	-	-	-	-	-	-	6.00	1	1	1	1	-	-	-	-									
13 Makati City Hall Branch	0.80	10.00	8.00	-	-	-	-	-	-	9.00	1	1	1	1	-	-	-	-									
14 Makati - Salcedo Branch	0.80	6.00	4.80	-	-	-	-	-	-	5.00	1	1	1	1	-	-	-	-									
15 Makati - Tordesillas Branch	0.80	6.10	4.88	-	-	-	-	-	-	5.10	1	1	1	1	-	-	-	-									
16 Paseo de Roxas Branch	0.80	2.00	1.60	-	-	-	-	-	-	1.00	1	1	1	1	-	-	-	-									
17 Pasong Tamo Branch	1.00	20.00	20.00	-	-	-	-	-	-	19.00	1	1	1	1	-	-	-	-									
18 Pasong Tamo Extension Branch	0.80	8.10	6.48	-	-	1	1	-	-	7.10	1	1	1	1	-	-	-	-									
19 Alabang Business Center	0.80	8.00	6.40	-	-	-	-	-	-	7.00	1	1	2	1	-	-	-	2									
20 Alabang - Filinvest Branch	0.80	8.80	7.04	-	-	-	-	-	-	7.80	1	1	1	1	-	-	-	-									
21 Muntinlupa Branch	1.00	18.00	18.00	1.50x1.80	-	1	1	-	-	17.00	1	1	2	1	-	-	-	2									
22 Airport Road Branch	0.80	14.10	11.28	1.75x1.50	1	-	-	-	-	10.00	1	1	1	1	-	-	-	1									
23 Aquino Avenue Branch	1.00	17.30	17.30	-	-	-	-	-	-	10.00	1	1	1	1	-	-	-	-									
24 Baclaran Branch	1.20	25.00	30.00	-	-	-	-	-	-	20.00	1	1	3	1	-	-	-	3									
25 BF Parañaque Branch	0.80	9.70	7.76	1.75x1.50	1	-	-	-	-	8.70	1	1	1	1	-	-	-	1									
26 Doña Soledad Avenue Branch	1.00	16.00	16.00	1.75x1.50	1	-	-	-	-	15.00	1	1	1	1	-	-	-	-									
27 Sucat - A. Santos Avenue Branch	1.00	26.90	26.90	1.75x1.50	1	-	-	-	-	20.00	1	1	1	1	-	-	-	1									
28 EDSA Extension-Roxas Blvd. Branch	0.80	5.00	4.00	-	-	-	-	-	-	4.00	1	1	-	1	-	-	-	-									
29 FB Harrison - Libertad Branch	0.80	11.20	8.96	-	-	-	-	-	-	10.00	1	1	1	1	-	-	-	1									
30 GSIS Branch	0.80	12.00	9.60	-	-	-	-	-	-	10.00	1	1	1	1	-	-	-	1									
31 Malibay Branch	1.00	17.30	17.30	-	-	-	-	-	-	10.00	1	1	1	1	-	-	-	1									
32 NAIA BOC Branch	0.80	11.00	8.80	1.75x1.50	1	-	-	-	-	10.00	1	1	-	1	-	-	-	-									
33 OWWA Branch	0.80	4.00	3.20	-	-	-	-	-	-	3.00	1	1	1	1	-	-	-	-									
34 Pasay Libertad Branch	0.80	8.00	6.40	-	-	-	-	-	-	7.00	1	1	1	1	-	-	-	-									
35 Senate Branch	0.80	5.00	4.00	-	-	-	-	-	-	4.00	1	1	-	1	-	-	-	-									
36 Villamor Air Base Branch	0.80	9.00	7.20	-	-	-	-	-	-	8.00	1	1	1	1	-	-	-	-									
37 Almanza Branch	0.80	7.00	5.60	1.50x1.80	-	1	1	-	-	6.00	1	1	2	1	-	-	-	2									
38 Las Piñas Branch	0.80	8.00	6.40	1.75x1.50	1	-	-	-	-	7.00	1	1	3	1	-	-	-	3									
39 Las Piñas - Zapote Branch	1.00	40.80	40.80	1.50x1.80	-	1	1	-	-	39.80	1	1	1	1	-	-	-	1									
Total South NCRBG	-	510.50	483.18	-	11	6	5	0	0	432.90	39	39	55	39	0	2	22	18									

NWLBG BRANCHES	HORIZONTAL SIGNAGE			VERTICAL SIGNAGE						GLASS STRIP STICKER (linear meter)	MAIN DOOR DECALS (set)	GUARD'S PODIUM (pc)	ATM/CDM ACRYLIC SIGNAGE Panel size = 1.10mx3.00m	BRANCH MERCHANDISING (set)	MOBILE BRANCH WRAP AROUND STICKER (set)	MOBILE ATM WRAP AROUND STICKER (set)	ATM/CDM SUNSHADE								
	H (linear meter)	L (linear meter)	AREA (square meter)	SIZE (LxW)	RE-USE	NEW	PYLON POST TYPE																		
	TYPE 1	TYPE 2	TYPE 3				RE-USE	NEW	RE-USE																
1 Baguio Branch	1.00	16.00	16.00	1.50x1.80	-	1	-	-	-	16.00	1	1	5	1	-	-	-	-							
2 Baguio Naguillian Branch	0.80	11.00	8.80	1.50x1.80	-	1	-	-	-	2.00	1	1	1	1	-	-	-	-							
3 Batac Branch	1.00	20.00	20.00	1.75x1.50	1	-	-	-	-	11.00	1	1	3	1	-	-	-	1							
4 Laoag Branch	0.80	12.00	9.60	1.75x1.50	1	-	-	-	-	9.00	1	1	3	2	-	-	-	3							
5 San Nicolas Branch	1.00	29.00	29.00	1.50x1.80	-	1	-	-	-	22.00	2	2	1	2	-	-	-	-							
6 Candon Branch	1.00	16.00	16.00	1.75x1.50	1	-	-	-	-	16.00	1	1	2	1	-	-	-	1							
7 Vigan Branch	0.80	6.00	4.80	1.50x1.80	-	-	-	-	-	9.00	1	1	2	2	-	-	-	-							
8 Vigan - Quezon Avenue Branch	0.80	3.00	2.40	1.75x1.50	1	-	-	-	-	5.00	1	1	1	1	-	-	-	1							
9 San Fernando (LU) South	0.80	10.00	8.00	1.75x1.50	1	-	-	1	-	7.00	2	2	3	2	-	-	-	4							
10 Dagupan Branch	0.80	14.00	11.20	1.75x1.50	1	-	-	1	-	16.00	2	2	4	2	-	-	-	2							
11 San Carlos City (Pangasinan) Branch	0.80	14.00	11.20	1.75x1.50	1	-	-	-	-	5.00	1	1	2	1	-	-	-	2							
12 Urdaneta Branch	1.20	29.00	34.80	1.75x1.50	1	-	-	-	1	16.00	3	2	4	2	-	-	-	-							
13 Urdaneta - Perez Avenue Branch	0.80	12.00	9.60	1.75x1.50	1	-	-	-	-	15.00	1	1	1	1	-	-	-	-							
Total Northwest Luzon		192.00	181.40		9	3	0	2	1	149.00	18	17	32	19	0	0	10	6							

Revised Annex F-4

NELBG BRANCHES	HORIZONTAL SIGNAGE			VERTICAL SIGNAGE						GLASS STRIP STICKER (linear meter)	MAIN DOOR DECALS (set)	GUARD'S PODIUM (pc)	ATM/CDM ACRYLIC SIGNAGE Panel size = 1.10mx3.00m	BRANCH MERCHANDISING (set)	MOBILE BRANCH WRAP AROUND STICKER (set)	MOBILE ATM WRAP AROUND STICKER (set)	ATM/CDM SUNSHADE									
	H (linear meter)	L (linear meter)	AREA (square meter)	SIZE (LxW)	RE-USE	NEW	PYLON POST TYPE											RE-USE	NEW							
	TYPE 1	TYPE 2	TYPE 3				TYPE 1	TYPE 2	TYPE 3								RE-USE	NEW								
1 Tabuk Branch	0.80	11.40	9.12	1.75x1.50	1	-	-	1	-	7.89	2	2	4	2	-	-	4	-								
2 Tuguegarao (Capitol) Branch	1.20	23.30	27.96	1.75x1.50	1	-	-	-	-	22.52	1	1	4	1	-	-	-	4								
3 Tuguegarao Branch	0.80	5.30	4.24	1.75x1.50	2	-	-	-	1	5.00	3	2	3	2	-	-	-	-								
4 Tuguegarao - Calle Comercio Branch	0.80	22.00	17.60	1.75x1.50	1	-	-	-	-	9.44	1	1	1	1	-	-	-	1								
5 Cauayan Branch	1.00	17.00	17.00	1.75x1.50	1	-	-	1	-	20.00	2	2	3	2	-	-	-	3								
6 Ilagan Branch	1.00	26.50	26.50	1.75x1.50	1	-	-	1	-	20.00	2	2	4	2	-	-	4	-								
7 Cabarroguis Branch	1.00	16.00	16.00	1.50x1.80	-	1	-	1	-	10.00	2	2	3	2	-	-	-	-								
8 Baler Branch	1.00	31.00	31.00	1.50x1.80	-	1	-	1	-	20.00	2	2	3	2	-	-	-	-								
9 Cabanatuan (Nueva Ecija) Branch	0.80	13.00	10.40	1.50x1.80	-	1	-	-	1	10.00	3	2	3	2	-	-	-	2								
10 Cabanatuan Maharlika Highway Branch	0.80	15.00	12.00	1.50x1.80	-	1	1	-	-	10.00	1	1	3	1	-	-	-	-								
11 Gapan Branch	0.80	9.00	7.20	1.50x1.80	-	1	-	-	-	9.00	1	1	3	1	-	-	-	-								
12 Muñoz Branch	0.80	6.00	4.80	1.50x1.80	-	1	-	-	-	6.00	1	1	3	1	-	-	-	-								
13 Muñoz Science City Branch	1.00	21.00	21.00	1.50x1.80	-	1	-	-	-	20.00	1	1	3	1	-	-	-	-								
14 Palayan Branch	1.00	17.00	17.00	1.50x1.80	-	1	-	-	-	10.00	1	1	3	1	-	-	-	-								
15 San Jose City (NE) Branch	1.00	20.22	20.22	1.75x1.50	1	-	-	-	-	20.00	1	1	3	1	-	-	-	-								
Total Northeast Luzon	-	253.72	242.04	-	8	8	1	5	2	199.85	24	22	46	22	0	0	8	10								

CLBG BRANCHES	HORIZONTAL SIGNAGE			VERTICAL SIGNAGE						GLASS STRIP STICKER (linear meter)	MAIN DOOR DECALS (set)	GUARD'S PODIUM (pc)	ATM/CDM ACRYLIC SIGNAGE Panel size = 1.10mx3.00m	BRANCH MERCHANDISING (set)	MOBILE BRANCH WRAP AROUND STICKER (set)	MOBILE ATM WRAP AROUND STICKER (set)	ATM/CDM SUNSHADE									
	H (linear meter)	L (linear meter)	AREA (square meter)	SIZE (LxW)	RE-USE	NEW	PYLON POST TYPE											RE-USE	NEW							
	TYPE 1	TYPE 2	TYPE 3				TYPE 1	TYPE 2	TYPE 3								RE-USE	NEW								
1 Balanga Branch	0.80	10.00	8.00	1.75x1.50	1	-	-	-	-	8.00	1	1	4	1	-	-	4	-								
2 Bataan Capitol Branch-lite	0.80	10.00	8.00	-	-	-	-	-	-	8.00	1	1	1	2	-	-	-	-								
3 Balanga - Don M. Banzon Branch	0.80	7.50	6.00	1.75x1.50	1	-	-	-	-	11.80	1	1	1	1	-	-	-	-								
4 Bataan - National Highway Branch	1.20	44.00	52.80	1.75x1.50	1	-	-	-	-	10.00	1	1	1	1	-	-	-	-								
5 Baliuag Branch	0.80	13.00	10.40	1.75x1.50	1	-	-	-	-	7.00	1	1	4	1	-	-	2	2								
6 Malolos Highway Branch	1.00	20.40	20.40	1.75x1.50	1	-	-	-	-	7.00	3	2	4	2	-	-	5	-								
7 Malolos Plaza Branch	1.00	20.00	20.00	1.75x1.50	1	-	-	-	-	10.50	1	1	3	1	-	-	2	-								
8 Meycauayan Branch	0.80	10.50	8.40	1.75x1.50	1	-	-	-	-	5.00	1	1	2	1	-	-	3	-								
9 San Jose del Monte Branch	0.80	10.00	8.00	1.75x1.50	1	-	-	-	-	10.00	1	1	2	1	-	-	2	-								
10 Angeles Branch	0.80	5.00	4.00	1.75x1.50	1	-	-	-	-	7.00	1	1	1	1	-	-	3	-								
11 Angeles - Sto Rosario Branch	1.00	39.50	39.50	1.75x1.50	1	-	-	-	-	10.50	1	1	1	1	-	-	-	1								
12 Clark Branch	1.20	76.00	91.20	-	-	-	-	-	-	57.50	1	1	2	1	-	-	2	-								
13 Dau Branch	0.80	9.50	7.60	1.75x1.50	1	-	-	-	-	5.60	1	1	2	1	-	-	2	-								
14 San Fernando - Mc Arthur Highway Branch	0.80	7.50	6.00	1.75x1.50	1	-	-	-	-	6.00	1	1	1	1	-	-	-	-								
15 San Fernando (P) Branch	1.00	18.00	18.00	1.75x1.50	1	-	-	-	1	10.30	3	3	4	2	-	-	4	-								
16 West San Fernando (P) Branch	1.00	17.30	17.30	1.75x1.50	1	-	-	-	-	14.80	1	1	4	1	-	-	4	-								
17 Concepcion Branch	0.80	10.00	8.00	1.75x1.50	1	-	-	-	-	8.20	1	1	1	1	-	-	-	-								
18 Tarlac Branch	1.00	20.40	20.40	1.75x1.50	1	-	-	-	1	13.80	3	2	4	2	-	-	4	-								
19 Tarlac - Mc Arthur Highway Branch	0.80	14.00	11.20	1.75x1.50	1	-	-	-	-	14.00	1	1	1	1	-	-	-	-								
20 Subic Branch	1.00	22.20	22.20	1.75x1.50	1	-	-	-	-	10.00	2	2	3	2	-	-	3	-								
Total Central Luzon	-	384.80	387.40	-	18	0	0	0	2	235.00	27	25	46	25	0	0	40	3								

Rewised Annex F-6

SWLBG BRANCHES	HORIZONTAL SIGNAGE			VERTICAL SIGNAGE						GLASS STRIP STICKER (linear meter)	MAIN DOOR DECALS (set)	GUARD'S PODIUM (pc)	ATM/CDM ACRYLIC SIGNAGE Panel size = 1.10mx3.00m	BRANCH MERCHANDISING (set)	MOBILE BRANCH WRAP AROUND STICKER (set)	MOBILE ATM WRAP AROUND STICKER (set)	ATM/CDM SUNSHADE								
	H (linear meter)	L (linear meter)	AREA (square meter)	SIZE (LxW)	RE-USE	NEW	PYLON POST TYPE											Panel size = 1.20mx1.80m							
	TYPE 1	TYPE 2	TYPE 3				RE-USE	NEW																	
1 Batangas C. Tirona Branch	1.00	16.00	16.00	1.75x1.50	1	-	-	-	-	18.00	1	1	1	1	-	-	-								
2 Batangas City Branch	1.00	20.00	20.00	1.75x1.50	1	-	-	-	-	5.00	1	1	3	1	-	-	-								
3 Batangas Kumintang Branch	0.80	6.60	5.28	1.75x1.50	1	-	-	-	-	5.00	1	1	1	1	-	-	-								
4 Lipa Branch	1.00	22.15	22.15	1.75x1.50	1	-	-	-	-	7.40	1	2	3	2	-	-	3								
5 Lipa Big Ben Branch	0.80	9.37	7.50	1.75x1.50	1	-	-	-	-	5.70	1	1	1	1	-	-	-								
6 Lipa Recto Branch	0.80	6.00	4.80	1.75x1.50	1	-	-	-	-	2.90	1	1	1	1	-	-	1								
7 Sto. Tomas Batangas Branch	0.80	10.62	8.50	1.50x1.80	-	1	-	-	-	18.20	1	1	2	1	-	-	2								
8 Tanauan Branch	1.00	17.00	17.00	1.75x1.50	1	-	-	1	-	2.71	2	1	3	2	-	-	3								
9 Bacoor Molino Branch	1.00	18.50	18.50	1.50x1.80	-	1	-	-	-	7.00	1	1	2	1	-	-	1								
10 Cavite City Branch	0.80	14.00	11.20	1.75x1.50	1	-	-	-	-	14.00	1	1	2	1	-	-	2								
11 Dasmarinas Branch	1.00	17.00	17.00	1.75x1.50	1	-	-	-	1	9.00	3	2	2	2	-	-	4								
12 Dasmarinas Pala-Pala Branch	1.00	20.00	20.00	1.75x1.50	1	-	-	-	-	12.00	1	1	1	1	-	-	1								
13 Imus Branch	0.80	13.00	10.40	1.75x1.50	1	-	-	-	-	5.00	1	1	2	1	-	-	2								
14 Tagaytay Branch	1.00	17.00	17.00	1.75x1.50	1	-	-	-	-	12.00	1	1	3	1	-	-	3								
15 Calapan Branch	1.20	37.00	44.40	1.75x1.50	1	-	-	-	-	25.00	3	2	4	2	-	-	4								
16 Calapan San Vicente Branch	0.80	10.00	8.00	1.75x1.50	1	-	-	-	-	6.00	1	1	1	1	-	-	-								
17 Puerto Princesa West Branch	1.20	25.00	30.00	1.75x1.50	1	-	-	-	-	20.00	2	2	3	2	-	-	4 1								
Total Southwest Luzon		279.24	277.72		15	2	0	1	1	174.91	23	21	35	22	0	0	12	19							

SELBG BRANCHES	HORIZONTAL SIGNAGE			VERTICAL SIGNAGE						GLASS STRIP STICKER (linear meter)	MAIN DOOR DECALS (set)	GUARD'S PODIUM (pc)	ATM/CDM ACRYLIC SIGNAGE Panel size = 1.10mx3.00m	BRANCH MERCHANDISING (set)	MOBILE BRANCH WRAP AROUND STICKER (set)	MOBILE ATM WRAP AROUND STICKER (set)	ATM/CDM SUNSHADE									
	H (linear meter)	L (linear meter)	AREA (square meter)	SIZE (LxW)	RE-USE	NEW	PYLON POST TYPE											RE-USE	NEW							
	TYPE 1	TYPE 2	TYPE 3				TYPE 1	TYPE 2	TYPE 3								RE-USE	NEW								
1 Biñan Branch	1.00	16.80	16.80	1.75x1.50	1	-	-	-	-	8.88	1	1	3	1	-	-	3	-								
2 Biñan Platero Branch	1.00	15.40	15.40	1.75x1.50	1	-	-	-	-	10.74	1	1	1	1	-	-	-	1								
3 Cabuyao Branch	0.80	12.10	9.68	1.75x1.50	1	-	-	-	-	6.49	1	1	2	1	-	-	-	-								
4 Calamba Branch	0.80	12.18	9.74	1.75x1.50	1	-	-	-	-	12.00	1	1	4	1	-	-	3	-								
5 Calamba City Hall Branch	0.80	5.60	4.48	1.75x1.50	1	-	-	-	-	-	1	1	3	1	-	-	-	-								
6 Calamba Crossing Branch	0.80	10.10	8.08	1.75x1.50	1	-	-	-	-	8.22	1	1	2	1	-	-	-	-								
7 Sta. Cruz (L) Branch	1.00	18.50	18.50	1.75x1.50	1	-	-	-	1	3.00	3	2	4	2	-	-	4	-								
8 Paseo de Sta. Rosa Branch	0.80	4.90	3.92	-	-	-	-	-	-	5.09	1	1	1	1	-	-	-	-								
9 Sta. Rosa Branch	0.80	10.06	8.05	-	-	-	-	-	-	3.74	1	1	-	1	-	-	-	-								
10 Sta. Rosa Tagaytay Road Branch	0.80	7.62	6.10	1.50x1.80	-	1	-	-	-	3.62	1	1	1	1	-	-	1	-								
11 UP Los Baños Branch	1.00	18.91	18.91	1.75x1.50	1	-	-	-	-	9.20	4	2	5	2	-	-	-	-								
12 Lucena Branch	1.00	18.40	18.40	1.75x1.50	1	-	-	-	-	13.10	3	2	5	2	-	-	3	-								
13 Lucena Cathedral Branch	0.80	10.00	8.00	1.75x1.50	1	-	-	-	-	6.20	1	1	1	1	-	-	-	-								
14 Lucena Quinto Branch	0.80	12.20	9.76	1.75x1.50	1	-	-	-	-	17.21	1	1	1	1	-	1	1	-								
15 Tayabas Branch	1.00	20.00	20.00	-	-	-	-	-	-	10.00	1	1	2	1	-	-	3	-								
16 Cainta Branch	0.80	11.00	8.80	1.75x1.50	1	-	-	-	-	10.00	2	2	3	2	-	-	4	-								
Total Southeast Luzon	-	203.77	184.62	-	12	1	0	0	1	127.49	24	20	38	20	0	1	22	1								

BBG BRANCHES	HORIZONTAL SIGNAGE			VERTICAL SIGNAGE						GLASS STRIP STICKER (linear meter)	MAIN DOOR DECALS (set)	GUARD'S PODIUM (pc)	ATM/CDM ACRYLIC SIGNAGE Panel size = 1.10mx3.00m	BRANCH MERCHANDISING (set)	MOBILE BRANCH WRAP AROUND STICKER (set)	MOBILE ATM WRAP AROUND STICKER (set)	ATM/CDM SUNSHADE								
	H (linear meter)	L (linear meter)	AREA (square meter)	SIZE (LxW)	RE-USE	NEW	PYLON POST TYPE																		
	TYPE 1	TYPE 2	TYPE 3				RE-USE	NEW	RE-USE																
1 Legazpi Branch	1.00	20.00	20.00	1.75x1.50	1	-	-	-	1	13.00	3	2	7	2	-	-	-	6							
2 Mobile Branch-Luzon	-	-	-	-	-	-	-	-	-	-	-	-	-	-	1	-	-	-							
3 Legazpi Rotonda Branch	0.80	13.00	10.40	1.75x1.50	1	-	-	-	-	12.00	1	1	1	1	-	-	-	-							
4 Ligao Branch	0.80	4.00	3.20	1.75x1.50	1	-	-	-	-	10.00	1	1	4	1	-	-	-	-							
5 Tabaco Branch	0.80	15.00	12.00	1.75x1.50	1	-	-	-	-	13.00	1	1	4	1	-	-	-	3							
6 Labo Branch	0.80	6.00	4.80	1.75x1.50	1	-	-	-	-	-	1	1	3	1	-	-	-	-							
7 Naga Branch	0.80	9.00	7.20	1.75x1.50	1	-	-	-	-	2.00	2	2	6	2	-	-	3	-							
8 Naga Evangelista Branch	0.80	9.00	7.20	1.50x1.80	-	1	-	-	-	8.00	1	1	1	1	-	-	-	1							
9 Naga (Rotunda) Branch	1.20	45.00	54.00	1.75x1.50	2	-	-	-	-	20.00	3	2	7	2	-	-	-	6							
10 Sorsogon Branch	0.80	14.00	11.20	1.75x1.50	1	-	-	-	-	2.00	2	2	5	2	-	-	-	3							
11 Sorsogon Magsaysay Branch	0.80	14.05	11.24	1.75x1.50	1	-	-	-	-	13.00	1	1	1	1	-	-	-	-							
Total Bicol Branches Group	-	149.05	141.24	-	10	1	0	0	1	93.00	16	14	39	14	1	0	15	7							

WVBG BRANCHES	HORIZONTAL SIGNAGE			VERTICAL SIGNAGE						GLASS STRIP STICKER (linear meter)	MAIN DOOR DECALS (set)	GUARD'S PODIUM (pc)	ATM/CDM ACRYLIC SIGNAGE Panel size = 1.10mx3.00m	BRANCH MERCHANDISING (set)	MOBILE BRANCH WRAP AROUND STICKER (set)	MOBILE ATM WRAP AROUND STICKER (set)	ATM/CDM SUNSHADE									
	H (linear meter)	L (linear meter)	AREA (square meter)	SIZE (LxW)	RE-USE	NEW	PYLON POST TYPE											RE-USE	NEW							
	TYPE 1	TYPE 2	TYPE 3				TYPE 1	TYPE 2	TYPE 3								RE-USE	NEW								
1 Kalibo Branch	0.80	10.00	8.00	1.75x1.50	1	-	-	-	-	9.00	1	1	3	2	-	-	-	3								
2 Gaisano (Iloilo) Branch	0.80	8.00	6.40	1.50x1.80	-	1	-	-	-	7.00	1	1	2	1	-	-	-	-								
3 Iloilo Branch	1.00	20.00	20.00	1.75x1.50	1	-	-	-	-	10.00	3	2	7	2	-	-	-	7								
4 Jaro Plaza Branch	1.20	35.00	42.00	1.75x1.50	1	-	-	-	-	30.00	1	1	1	1	-	-	-	1								
5 Jaro Branch	1.00	18.00	18.00	1.75x1.50	1	-	-	-	-	10.00	1	1	3	1	-	-	-	-								
6 Plaza Libertad Branch	1.00	18.00	18.00	1.75x1.50	1	-	-	-	-	10.00	1	1	3	1	--	-	-	-								
7 Passi Branch	1.00	16.00	16.00	1.75x1.50	1	-	-	-	-	10.00	1	1	3	1	-	-	-	-								
8 Bacolod City Branch	0.80	10.00	8.00	1.75x1.50	2	-	-	-	1	32.00	3	2	5	2	-	-	-	-								
9 Bago City Agri-hub	0.80	14.00	11.20	1.75x1.50	1	-	-	-	-	3.00	1	1	2	1	-	-	-	1								
10 Bacolod Cybercentre Branch	1.00	20.00	20.00	1.75x1.50	1	-	-	-	-	16.00	1	1	3	1	-	-	-	-								
11 Bacolod Lacson - Galo Branch	1.20	53.00	63.60	1.75x1.50	1	-	-	-	-	33.00	1	1	1	1	-	-	-	1								
12 Bacolod North Drive Branch	1.00	22.00	22.00	1.75x1.50	1	-	-	-	-	18.00	1	1	1	1	-	-	-	-								
13 Bacolod San Juan Branch	1.00	22.00	22.00	1.75x1.50	1	-	-	-	-	18.00	1	1	1	1	-	-	-	1								
14 Mandalagan-Bacolod Branch	1.00	17.00	17.00	1.75x1.50	1	-	-	-	-	12.00	1	1	2	1	-	-	-	2								
15 Cadiz Branch	0.80	15.00	12.00	1.75x1.50	1	-	-	-	-	10.00	1	1	2	1	-	-	-	2								
16 Himamaylan Branch	1.00	16.00	16.00	1.75x1.50	1	-	-	-	-	11.00	1	1	1	1	-	-	3	-								
17 La Carlota Branch	1.00	17.00	17.00	1.75x1.50	1	-	-	-	-	7.00	1	1	2	1	-	-	-	2								
18 Sagay Branch	0.80	26.00	20.80	1.75x1.50	1	-	-	-	-	16.00	1	1	2	1	-	-	-	2								
19 San Carlos (NO) Branch	0.80	15.00	12.00	1.75x1.50	1	-	-	-	-	24.00	1	1	2	1	-	-	-	-								
20 Silay City Branch	0.80	12.00	9.60	1.75x1.50	1	-	-	-	-	7.00	1	1	2	1	-	-	-	2								
21 Sipalay Branch	1.20	46.00	55.20	1.75x1.50	1	-	-	-	-	12.00	1	1	3	1	-	-	3	-								
22 Victorias Branch	0.80	7.00	5.60		-	-	-	-	-	10.00	1	1	2	1	-	-	-	-								
Total West Visayas	-	437.00	440.40	-	21	1	0	0	1	315.00	26	24	53	25	0	0	22	8								

Revised Annex F+D

CVBG BRANCHES	HORIZONTAL SIGNAGE			VERTICAL SIGNAGE						GLASS STRIP STICKER (linear meter)	MAIN DOOR DECALS (set)	GUARD'S PODIUM (pc)	ATM/CDM ACRYLIC SIGNAGE Panel size = 1.10mx3.00m	BRANCH MERCHANDISING (set)	MOBILE BRANCH WRAP AROUND STICKER (set)	MOBILE ATM WRAP AROUND STICKER (set)	ATM/CDM SUNSHADE									
	H (linear meter)	L (linear meter)	AREA (square meter)	SIZE (LxW)	RE-USE	NEW	PYLON POST TYPE											RE-USE	NEW							
	TYPE 1	TYPE 2	TYPE 3				TYPE 1	TYPE 2	TYPE 3								RE-USE	NEW								
1 C.P. Garcia Avenue Branch	1.00	16.00	16.00	1.75x1.50	1	-	-	-	-	10.50	1	1	1	1	-	-	-	-	-							
2 Tagbilaran Branch	0.80	8.00	6.40	1.75x1.50	1	-	-	1	-	5.50	1	1	4	1	-	-	-	4	-							
3 Tagbilaran City Hall Branch	0.80	10.50	8.40	1.75x1.50	1	-	-	-	-	11.50	1	2	1	2	-	-	-	-	-							
4 Carbon Branch	0.80	21.00	16.80	1.75x1.50	1	-	-	-	-	9.30	1	1	1	1	-	-	-	-	1							
5 Cebu BOC Branch	0.80	9.50	7.60	1.75x1.50	1	-	-	-	-	9.50	1	1	1	1	-	-	-	2	-							
6 Cebu Mango Avenue Branch	0.80	11.00	8.80	1.75x1.50	1	-	-	-	-	8.30	1	1	1	1	-	-	-	2	-							
7 Cebu Osmeña Boulevard Branch	1.00	22.00	22.00	1.75x1.50	1	-	-	-	1	15.00	3	3	6	2	-	-	1	-	-							
8 Waterfront Hotel Casino FX Booth Lahug	-	-	-	1.75x1.50	1	-	-	-	-	-	1	1	-	1	-	-	-	-	-							
9 Jones Avenue Branch	1.20	40.00	48.00	1.75x1.50	1	-	-	-	-	21.00	2	1	1	2	-	-	-	-	-							
10 Mabolo Branch	0.80	11.50	9.20	-	-	-	-	-	-	9.50	1	1	1	1	-	-	-	1	-							
11 Plaza Independencia Branch	0.80	11.00	8.80	1.75x1.50	1	-	-	-	-	7.50	1	1	1	1	-	-	-	-	-							
12 SM City Cebu Branch	0.80	8.70	6.96	1.75x1.50	1	-	-	-	-	6.90	1	1	1	1	-	-	-	-	-							
13 USC North Campus Branch	-	-	-	1.75x1.50	1	-	-	-	-	-	1	1	-	1	-	-	-	-	-							
14 Bogo Branch	1.20	24.50	29.40	1.75x1.50	1	-	-	-	-	13.00	1	1	1	1	-	-	-	-	-							
15 Carcar Branch	1.00	29.50	29.50	1.75x1.50	1	-	-	-	-	13.10	1	1	1	1	-	-	-	3	-							
16 Danao City Branch	0.80	9.00	7.20	1.75x1.50	1	-	-	-	-	3.60	1	1	3	1	-	-	-	-	3							
17 Lapu-Lapu City Branch	1.20	25.00	30.00	1.75x1.50	1	-	-	-	-	11.00	1	1	3	1	-	-	-	2	1							
18 Mactan Branch	0.80	8.00	6.40	1.75x1.50	1	-	-	-	-	3.00	1	1	1	1	-	-	-	1	-							
19 Mandaue Highway Branch	0.80	14.00	11.20	1.75x1.50	1	-	-	-	-	6.40	1	1	1	1	-	-	-	2	-							
20 Mandaue City Hall Branch	0.80	10.50	8.40	1.75x1.50	1	-	-	-	-	1.20	1	1	1	1	-	-	-	1	-							
21 Naga City (Cebu) Branch	0.80	13.50	10.80	1.75x1.50	1	-	-	-	-	5.60	1	1	1	1	-	-	-	2	-							
22 Cebu Toledo Branch	0.80	14.00	11.20	-	-	-	-	-	-	8.40	1	1	1	1	-	-	-	-	-							
23 Consolacion Branch	0.80	13.50	10.80	1.75x1.50	1	-	-	-	-	11.50	2	2	1	2	-	-	-	-	-							
24 Bais City Branch	1.20	37.00	44.40	1.75x1.50	1	-	-	-	-	7.00	1	1	2	1	-	-	-	2	-							
25 Bayawan Branch	1.00	16.00	16.00	1.75x1.50	1	-	-	-	-	10.00	1	1	4	1	-	-	-	3	-							
26 Downtown Dumaguete Branch	1.00	34.00	34.00	1.75x1.50	1	-	-	-	-	20.00	1	1	1	1	-	-	-	1	-							
27 Guihuligan Branch	1.00	34.00	34.00	1.75x1.50	1	-	-	-	-	10.00	1	1	2	1	-	-	-	-	-							
Total Central Visayas	-	451.70	442.26	-	25	0	0	1	1	238.30	31	31	42	31	0	1	20	11								

EVBG BRANCHES	HORIZONTAL SIGNAGE			VERTICAL SIGNAGE						GLASS STRIP STICKER (linear meter)	MAIN DOOR DECALS (set)	GUARD'S PODIUM (pc)	ATM/CDM ACRYLIC SIGNAGE Panel size = 1.10mx3.00m	BRANCH MERCHANDISING (set)	MOBILE BRANCH WRAP AROUND STICKER (set)	MOBILE ATM WRAP AROUND STICKER (set)	ATM/CDM SUNSHADE								
	H (linear meter)	L (linear meter)	AREA (square meter)	SIZE (LxW)	RE-USE	NEW	PYLON POST TYPE																		
	TYPE 1	TYPE 2	TYPE 3				RE-USE	NEW	RE-USE																
1 Borongan Branch	0.80	8.50	6.80	1.75x1.50	1	-	-	-	-	8.50	1	1	3	1	-	-	-	2							
2 Baybay Branch	0.80	9.20	7.36	1.75x1.50	1	-	-	-	-	15.00	1	1	1	1	-	-	-	-							
3 Ormoc Branch	1.00	20.00	20.00	1.75x1.50	1	-	--	-	-	20.00	1	1	4	2	-	-	-	3							
4 Tacloban Branch	1.20	40.00	48.00	1.75x1.50	1	-	-	1	-	40.00	2	2	6	2	-	-	-	5							
5 Tacloban Real Branch	0.80	14.80	11.84	1.75x1.50	1	-	-	-	-	17.80	1	1	1	1	-	-	-	1							
6 Tacloban - Zamora Branch	1.00	17.00	17.00	1.75x1.50	1	-	-	-	-	17.00	1	1	2	1	-	-	-	-							
7 Maasin Branch	1.00	18.00	18.00	1.75x1.50	1	-	-	-	-	18.00	1	1	4	1	-	-	-	3							
8 Calbayog Branch	0.80	5.00	4.00	1.50x1.80	-	1	-	-	-	5.00	1	1	3	2	-	-	-	-							
9 Catbalogan Branch	0.80	14.50	11.60	1.75x1.50	1	-	-	-	-	14.50	1	1	4	2	-	-	-	4							
Total East Visayas	-	147.00	144.60	-	8	1	0	1	0	155.80	10	10	28	13	0	0	16	2							

WMBG BRANCHES	HORIZONTAL SIGNAGE			VERTICAL SIGNAGE						GLASS STRIP STICKER (linear meter)	MAIN DOOR DECALS (set)	GUARD'S PODIUM (pc)	ATM/CDM ACRYLIC SIGNAGE Panel size = 1.10mx3.00m	BRANCH MERCHANDISING (set)	MOBILE BRANCH WRAP AROUND STICKER (set)	MOBILE ATM WRAP AROUND STICKER (set)	ATM/CDM SUNSHADE								
	H (linear meter)	L (linear meter)	AREA (square meter)	SIZE (LxW)	RE-USE	NEW	PYLON POST TYPE																		
	TYPE 1	TYPE 2	TYPE 3				RE-USE	NEW	RE-USE																
1 Dipolog Branch	0.80	13.50	10.80	1.75x1.50	1	-	-	-	-	2.50	1	1	2	2	-	-	4	-							
2 Dapitan Branch	0.80	13.80	11.04	1.75x1.50	1	-	-	-	-	8.00	1	1	3	1	-	-	-	2							
3 Pagadian Branch	1.00	18.00	18.00	1.75x1.50	1	-	-	1	-	18.00	2	2	5	2	-	1	4	-							
4 Pagadian Balintawak Branch	1.00	22.20	22.20	1.75x1.50	1	-	-	-	-	10.00	1	1	3	1	-	-	3	--							
5 KCC Mall de Zamboanga Branch	0.80	13.70	10.96	1.50x1.80	-	1	-	-	-	12.00	1	1	2	1	-	-	-	-							
6 WMSU Branch	1.00	17.00	17.00	1.75x1.50	1	-	-	-	-	12.20	1	1	1	1	-	-	-	-							
7 Zamboanga Main Branch	0.80	14.00	11.20	1.50x1.80	-	1	-	-	1	10.00	3	2	6	2	-	-	-	-							
8 Iligan Branch	-	-	-	1.50x1.80	-	1	-	-	-	5.00	1	1	-	1	-	-	-	-							
9 Iligan Plaza Branch	1.20	36.00	43.20	1.75x1.50	1	-	-	-	-	19.00	1	1	1	1	-	-	-	-							
10 Iligan (Main) Branch	1.20	34.00	40.80	1.75x1.50	1	-	1	-	-	17.00	1	1	8	2	-	-	4	3							
11 Marawi Branch	1.00	23.00	23.00	1.75x1.50	1	-	-	-	-	10.00	1	1	4	1	-	-	-	4							
12 Oroquieta Branch	0.80	25.00	20.00	1.75x1.50	1	-	-	-	-	23.00	1	1	4	1	-	-	-	-							
13 Oroquieta Centro Branch	1.00	20.00	20.00	1.75x1.50	1	-	-	-	-	12.00	1	1	1	1	-	-	-	-							
14 Ozamiz Ozrox Branch	1.00	42.00	42.00	1.75x1.50	1	-	-	-	-	14.50	1	1	1	1	-	-	-	-							
15 Ozamiz Branch	0.80	14.00	11.20	1.75x1.50	1	-	-	-	-	5.50	1	1	4	1	-	-	3	1							
16 Tangub (Misamis Occidental) Branch	0.80	12.00	9.60	1.75x1.50	1	-	-	-	-	5.00	1	1	3	1	-	-	2	1							
17 Basilan Branch	1.00	23.00	23.00	1.75x1.50	1	-	-	-	-	5.00	1	1	4	1	-	-	-	3							
18 Lamitan (Basilan) Branch	0.80	13.80	11.04	1.75x1.50	1	-	-	-	-	3.00	1	1	2	1	-	-	-	2							
Total West Mindanao	-	355.00	345.04	-	15	3	1	1	1	191.70	21	20	54	22	0	1	20	16							

NMBG BRANCHES	HORIZONTAL SIGNAGE			VERTICAL SIGNAGE						GLASS STRIP STICKER (linear meter)	MAIN DOOR DECALS (set)	GUARD'S PODIUM (pc)	ATM/CDM ACRYLIC SIGNAGE Panel size = 1.10mx3.00m	BRANCH MERCHANDISING (set)	MOBILE BRANCH WRAP AROUND STICKER (set)	MOBILE ATM WRAP AROUND STICKER (set)	ATM/CDM SUNSHADE Panel size = 1.20mx1.80m										
	H (linear meter)	L (linear meter)	AREA (square meter)	SIZE (LxW)	RE-USE	NEW	PYLON POST TYPE																				
	TYPE 1	TYPE 2	TYPE 3				RE-USE	NEW	RE-USE																		
1 Aglayan (Bukidnon) Branch	1.00	20.00	20.00	1.75x1.50	1	-	-	-	-	8.00	1	1	2	1	-	-	2	-									
2 Malaybalay Highway Branch	1.00	21.00	21.00	1.75x1.50	1	-	-	-	1	27.00	2	2	3	2	-	-	3	1									
3 Valencia Branch	1.00	36.00	36.00	1.75x1.50	1	-	-	-	-	19.00	1	1	3	1	-	-	2	1									
4 Cagayan De Oro Limketkai Branch	0.80	10.00	8.00	-	-	-	-	-	-	8.00	1	1	-	1	-	-	-	-									
5 Capistrano Branch	1.20	43.00	51.60	1.75x1.50	1	-	-	-	-	7.00	1	1	5	1	-	-	6	-									
6 CDO Cogon Branch	0.80	21.00	16.80	1.75x1.50	1	-	-	-	-	11.00	1	1	1	1	-	-	-	1									
7 CDO Centro Branch	0.80	14.00	11.20	1.75x1.50	1	-	-	-	-	12.00	1	1	1	1	-	-	-	-									
8 Puerto CDO Branch	0.80	11.00	8.80	1.75x1.50	1	-	-	-	-	5.00	1	1	3	1	-	-	3	-									
9 Velez Branch	0.80	10.00	8.00	1.75x1.50	1	-	-	-	-	9.00	1	1	4	1	-	-	4	-									
10 El Salvador City Branch	1.00	20.00	20.00	1.75x1.50	1	-	-	-	-	9.00	1	1	2	1	-	-	2	-									
11 Gingoog Branch	0.80	15.00	12.00	1.75x1.50	1	-	-	-	-	5.00	1	1	5	1	-	-	-	-									
12 Butuan - E. Luna Branch	1.00	20.00	20.00	1.75x1.50	1	-	-	-	-	15.00	1	1	2	1	-	-	-	2									
13 Cabadbaran Branch	0.80	15.00	12.00	-	-	-	-	-	-	6.00	1	1	3	1	-	-	-	3									
14 Bayugan Branch	0.80	12.00	9.60	-	-	-	-	-	-	5.00	1	1	2	1	-	-	-	2									
15 San Francisco Branch	0.80	13.00	10.40	1.75x1.50	1	-	-	-	-	21.00	1	1	5	2	-	-	-	5									
16 Surigao Branch	1.00	18.00	18.00	-	-	-	-	-	-	6.00	1	1	4	1	-	-	-	-									
17 Surigao - San Nicolas Branch	0.80	15.00	12.00	1.75x1.50	1	-	-	-	-	13.00	1	1	1	1	-	-	-	1									
18 Bislig Branch	0.80	12.00	9.60	1.75x1.50	1	-	-	-	-	10.00	1	1	0	1	-	-	-	-									
19 Tandag Branch	1.00	20.00	20.00	1.75x1.50	1	-	-	-	-	18.00	1	1	4	2	-	-	-	-									
Total North Mindanao	-	346.00	325.00	-	15	0	0	0	1	214.00	20	20	50	22	0	0	22	16									

Revised Annex F-14

SMBG BRANCHES		HORIZONTAL SIGNAGE			VERTICAL SIGNAGE						GLASS STRIP STICKER (linear meter)	MAIN DOOR DECALS (set)	GUARD'S PODIUM (pc)	ATM/CDM ACRYLIC SIGNAGE Panel size = 1.10mx3.00m	BRANCH MERCHANDISING (set)	MOBILE BRANCH WRAP AROUND STICKER (set)	MOBILE ATM WRAP AROUND STICKER (set)	ATM/CDM SUNSHADE	
		H (linear meter)	L (linear meter)	AREA (square meter)	SIZE (LxW)	RE-USE	NEW	PYLON POST TYPE								RE-USE	NEW		
1	Panabo Branch	0.80	12.40	9.92	1.75x1.50	1	-	-	-	-	6.00	1	1	3	1	-	-	3	
2	Samal Island Branch	1.00	18.00	18.00	1.75x1.50	1	-	-	-	-	9.00	1	1	2	1	-	-	2	
3	Tagum Capitol Branch	1.00	17.70	17.70	1.75x1.50	1	-	-	-	-	6.00	1	1	2	1	-	-	-	
4	Bajada Branch	1.20	39.00	46.80	1.75x1.50	1	-	-	-	1	38.00	4	2	4	2	-	-	-	
5	Mobile Branch-Mindanao	-	-	-	-	-	-	-	-	-	-	-	-	-	1	-	-	-	
6	Calinan Branch	1.00	21.50	21.50	1.75x1.50	1	-	-	-	-	12.50	1	1	2	1	-	-	3	
7	Davao (Recto) Branch	0.80	5.00	4.00	1.75x1.50	1	-	-	-	-	4.00	1	1	5	1	-	1	-	
8	Davao - JP Laurel Branch	0.80	6.00	4.80	-	-	-	-	-	-	5.00	1	1	1	1	-	-	-	
9	Davao - Palma Gil Branch	0.80	13.00	10.40	1.75x1.50	1	-	-	-	-	8.00	1	1	1	1	-	-	-	
10	Davao - R. Magsaysay Branch	1.20	40.00	48.00	1.75x1.50	1	-	-	-	-	13.00	1	1	1	1	-	-	-	
11	Davao - San Pedro Pelayo Branch	0.80	10.00	8.00	1.75x1.50	1	-	-	-	-	12.00	1	1	1	1	-	-	-	
12	Matina Branch	0.80	11.00	8.80	-	-	-	-	-	-	10.00	1	1	4	1	-	-	1	
13	San Pedro (Davao) Branch	0.80	15.50	12.40	1.75x1.50	1	-	-	-	-	0.00	1	1	3	1	-	-	-	
14	Tori Branch	0.80	7.00	5.60	1.75x1.50	1	-	-	-	-	33.00	1	1	2	1	-	-	-	
15	Digos Branch	1.20	35.03	42.04	1.75x1.50	1	-	-	-	-	16.00	2	2	5	2	-	-	4	
16	Mati Branch	0.80	6.80	5.44	1.75x1.50	1	-	-	-	-	12.00	1	1	3	1	-	-	1	
17	Kidapawan Amas Branch	0.80	9.10	7.28	1.75x1.50	1	-	-	-	-	6.00	1	1	1	1	-	-	-	
18	Kidapawan Branch	0.80	7.00	5.60	1.75x1.50	1	-	-	-	-	13.00	2	2	5	2	-	-	2	
19	Kidapawan Highway Branch	1.00	17.00	17.00	1.75x1.50	1	-	-	-	-	12.00	1	1	2	1	-	-	2	
20	Koronadal Highway Branch	0.80	11.00	8.80	1.50x1.80	-	1	-	-	-	6.00	1	1	2	1	-	-	2	
21	Calumpang (GSC) Branch	1.00	18.50	18.50	1.50x1.80	-	1	-	-	-	10.70	1	1	3	1	-	-	1	
22	General Santos (Pioneer) Branch	0.80	12.00	9.60	1.75x1.50	1	-	-	-	-	25.60	1	1	3	1	-	-	-	
23	General Santos Highway Branch	0.80	10.00	8.00	1.75x1.50	1	-	-	-	-	-	1	1	3	2	-	-	1	
24	Isulan Branch	1.20	51.00	61.20	1.75x1.50	1	-	-	-	-	17.00	2	2	3	2	-	-	-	
25	Tacurong Branch	0.80	8.00	6.40	1.75x1.50	1	-	-	-	-	9.00	1	1	4	1	-	-	-	
26	Cotabato Branch	1.00	18.00	18.00	1.75x1.50	1	-	-	1	-	9.50	2	2	4	2	-	-	4	
27	Cotabato City Hall Branch	0.80	14.00	11.20	1.75x1.50	1	-	-	-	-	12.40	1	1	1	1	-	-	-	
28	Cotabato - D. Rufino Branch	1.00	19.00	19.00	1.75x1.50	1	-	-	-	-	8.40	1	1	1	1	-	-	-	
29	FSSC XII	0.80	11.76	9.41	1.75x1.50	1	-	-	-	-	1.00	-	1	-	1	-	-	-	
Total South Mindanao		-	464.29	463.38	-	24	2	0	1	1	315.10	34	33	71	34	1	1	10	17

Revised Annex #15